PROPOSED BOLLARDS ON CENTERLINE OF SHARED USE PATH, TYP.

TUBMAN ST

HARRIET









172 East Main Street, Suite 300 Spartanburg, SC 29306 P: 864.336.2276 F: 301.927.2800 www.tooledesign.com

SIGN GREENWAY TENNESSEE KNOXVILLE KNOXVILLE

THIS IS A PRELIMINARY
CONCEPT. FIELD
VERIFICATION, SITE CONDITION
ASSESSMENTS, ENGINEERING
ANALYSIS, AND DESIGN ARE
NECESSARY PRIOR TO
IMPLEMENTING ANY OF THE
RECOMMENDATIONS
CONTAINED HEREIN

CONTAINED HEREIN.

**REVISIONS** # DATE DESCRIPTION

PROJECT NUMBER: C0116.00 RELEASE DATE: 11.08.2021

DR BY: EC CH BY: SJ

#### CONCEPT

This drawing contains specific and proprietary information and is the property of Toole Design Group, LLC. This drawing and the information contained herein may not be scanned, copied, reproduced, modified, published, posted, uploaded, transmitted, or distributed in any way without expressed written consent from Toole Design Group, LLC for the specific project named on this sheet. © 2021 Toole Design Group, LLC

SCALE: 1" = 20'-0"
(UNLESS OTHERWISE NOTED)

SHEET NUMBER

1 OF 23 DRAWING NUMBER

CI-01

LEGEND: SIDEWALK, CURB & GUTTER **PAVEMENT** SHARED USE PATH PAINTED CURB EXTENSION LANDSCAPE, SHOULDER

PROPOSED BOLLARDS ON CENTERLINE OF SHARED USE PATH, TYP.

HARRIET TUBMAN PARK

BRIDGE

100-YR & 500-YR FLOODPLAIN BICYCLE LANE SYMBOL WITH ARROW

**APPROXIMATE** 

PROPERTY LINE

APPROXIMATE PROPOSED R/W

2' CONTOURS

FLOODWAY





TENNESSEE

KNOXVILLE

KNOXVILLE

## SIGN GREENWAY KNOXVILLE

THIS IS A PRELIMINARY
CONCEPT. FIELD
VERIFICATION, SITE CONDITION
ASSESSMENTS, ENGINEERING
ANALYSIS, AND DESIGN ARE
NECESSARY PRIOR TO
IMPLEMENTING ANY OF THE
RECOMMENDATIONS
CONTAINED HEREIN

**REVISIONS** # DATE DESCRIPTION

CONTAINED HEREIN.

PROJECT NUMBER: C0116.00 RELEASE DATE: 11.08.2021 DR BY: EC CH BY: SJ

#### CONCEPT

This drawing contains specific and proprietary information and is the property of Toole Design Group, LLC. This drawing and the information contained herein may not be scanned, copied, reproduced, modified, published, posted, uploaded, transmitted, or distributed in any way without expressed written consent from Toole Design Group, LLC for the specific project named on this sheet. LLC for the specific project named on this sheet. © 2021 Toole Design Group, LLC

SCALE: 1" = 20'-0"
(UNLESS OTHERWISE NOTED)

SHEET NUMBER

2 OF 23 DRAWING NUMBER

CI-02



LEGEND:

SIDEWALK, CURB & GUTTER

**PAVEMENT** SHARED USE PATH

LANDSCAPE, SHOULDER

BRIDGE

PAINTED CURB EXTENSION

FLOODWAY

100-YR & 500-YR FLOODPLAIN BICYCLE LANE SYMBOL WITH ARROW

APPROXIMATE

PROPERTY LINE

APPROXIMATE PROPOSED R/W

2' CONTOURS





TENNESSEE

KNOXVILLE

# SIGN GREENWAY

THIS IS A PRELIMINARY
CONCEPT. FIELD
VERIFICATION, SITE CONDITION
ASSESSMENTS, ENGINEERING
ANALYSIS, AND DESIGN ARE
NECESSARY PRIOR TO
IMPLEMENTING ANY OF THE
RECOMMENDATIONS
CONTAINED HEREIN

**REVISIONS** 

CONTAINED HEREIN.

# DATE DESCRIPTION

PROJECT NUMBER: C0116.00 RELEASE DATE: 11.08.2021 DR BY: EC CH BY: SJ

#### CONCEPT

This drawing contains specific and proprietary information and is the property of Toole Design Group, LLC. This drawing and the information contained herein may not be scanned, copied, reproduced, modified, published, posted, uploaded, transmitted, or distributed in any way without expressed written consent from Toole Design Group, LLC for the specific project named on this sheet. © 2021 Toole Design Group, LLC

SCALE: 1" = 20'-0"
(UNLESS OTHERWISE NOTED)

SHEET NUMBER

3 OF 23

DRAWING NUMBER CI-03



MATCHLINE - SEE SHEET CI-02

#### LEGEND:

SIDEWALK, CURB & GUTTER **PAVEMENT** 

SHARED USE PATH

PAINTED CURB EXTENSION

LANDSCAPE, SHOULDER BRIDGE

100-YR & 500-YR FLOODPLAIN BICYCLE LANE SYMBOL WITH ARROW

**APPROXIMATE** 

PROPERTY LINE

APPROXIMATE PROPOSED R/W

2' CONTOURS

FLOODWAY

SEE





172 East Main Street, Suite 300 Spartanburg, SC 29306
P: 864.336.2276
F: 301.927.2800
www.tooledesign.com

TENNESSEE

KNOXVILLE

KNOXVILLE

## SIGN GREENWAY KNOXVILLE

THIS IS A PRELIMINARY
CONCEPT. FIELD
VERIFICATION, SITE CONDITION
ASSESSMENTS, ENGINEERING
ANALYSIS, AND DESIGN ARE NECESSARY PRIOR TO
IMPLEMENTING ANY OF THE
RECOMMENDATIONS CONTAINED HEREIN.

**REVISIONS** # DATE DESCRIPTION

PROJECT NUMBER: C0116.00 RELEASE DATE: 11.08.2021 DR BY: EC

#### CH BY: SJ CONCEPT

This drawing contains specific and proprietary information and is the property of Toole Design Group, LLC. This drawing and the information contained herein may not be scanned, copied, reproduced, modified, published, posted, uploaded, transmitted, or distributed in any way without expressed written consent from Toole Design Group, LLC for the specific project named on this sheet.

© 2021 Toole Design Group, LLC SCALE: 1" = 20'-0"
(UNLESS OTHERWISE NOTED)

SHEET NUMBER

4 OF 23

CI-04

DRAWING NUMBER

**APPROXIMATE** 

PROPERTY LINE

APPROXIMATE PROPOSED R/W

2' CONTOURS

S BERTRAND ST APPROXIMATE RIGHT-OF-WAY ACQUISITION -

LEGEND:

SIDEWALK, CURB & GUTTER **PAVEMENT** 

SHARED USE PATH



PAINTED CURB EXTENSION LANDSCAPE, SHOULDER

BRIDGE

FLOODWAY 100-YR & 500-YR FLOODPLAIN

BICYCLE LANE SYMBOL WITH ARROW





TENNESSEE

KNOXVILLE

SIGN GREENWAY KNOXVILLE

THIS IS A PRELIMINARY
CONCEPT. FIELD
VERIFICATION, SITE CONDITION
ASSESSMENTS, ENGINEERING
ANALYSIS, AND DESIGN ARE
NECESSARY PRIOR TO
IMPLEMENTING ANY OF THE
RECOMMENDATIONS
CONTAINED HEREIN

CONTAINED HEREIN.


### **REVISIONS** # DATE DESCRIPTION

PROJECT NUMBER: C0116.00 RELEASE DATE: 11.08.2021 DR BY: EC

CH BY: SJ

#### CONCEPT

This drawing contains specific and proprietary information and is the property of Toole Design Group, LLC. This drawing and the information contained herein may not be scanned, copied, reproduced, modified, published, posted, uploaded, transmitted, or distributed in any way without expressed written consent from Toole Design Group, LLC for the specific project named on this sheet.

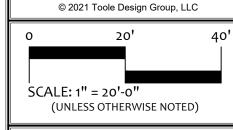


SHEET NUMBER

5 OF 23

DRAWING NUMBER CI-05



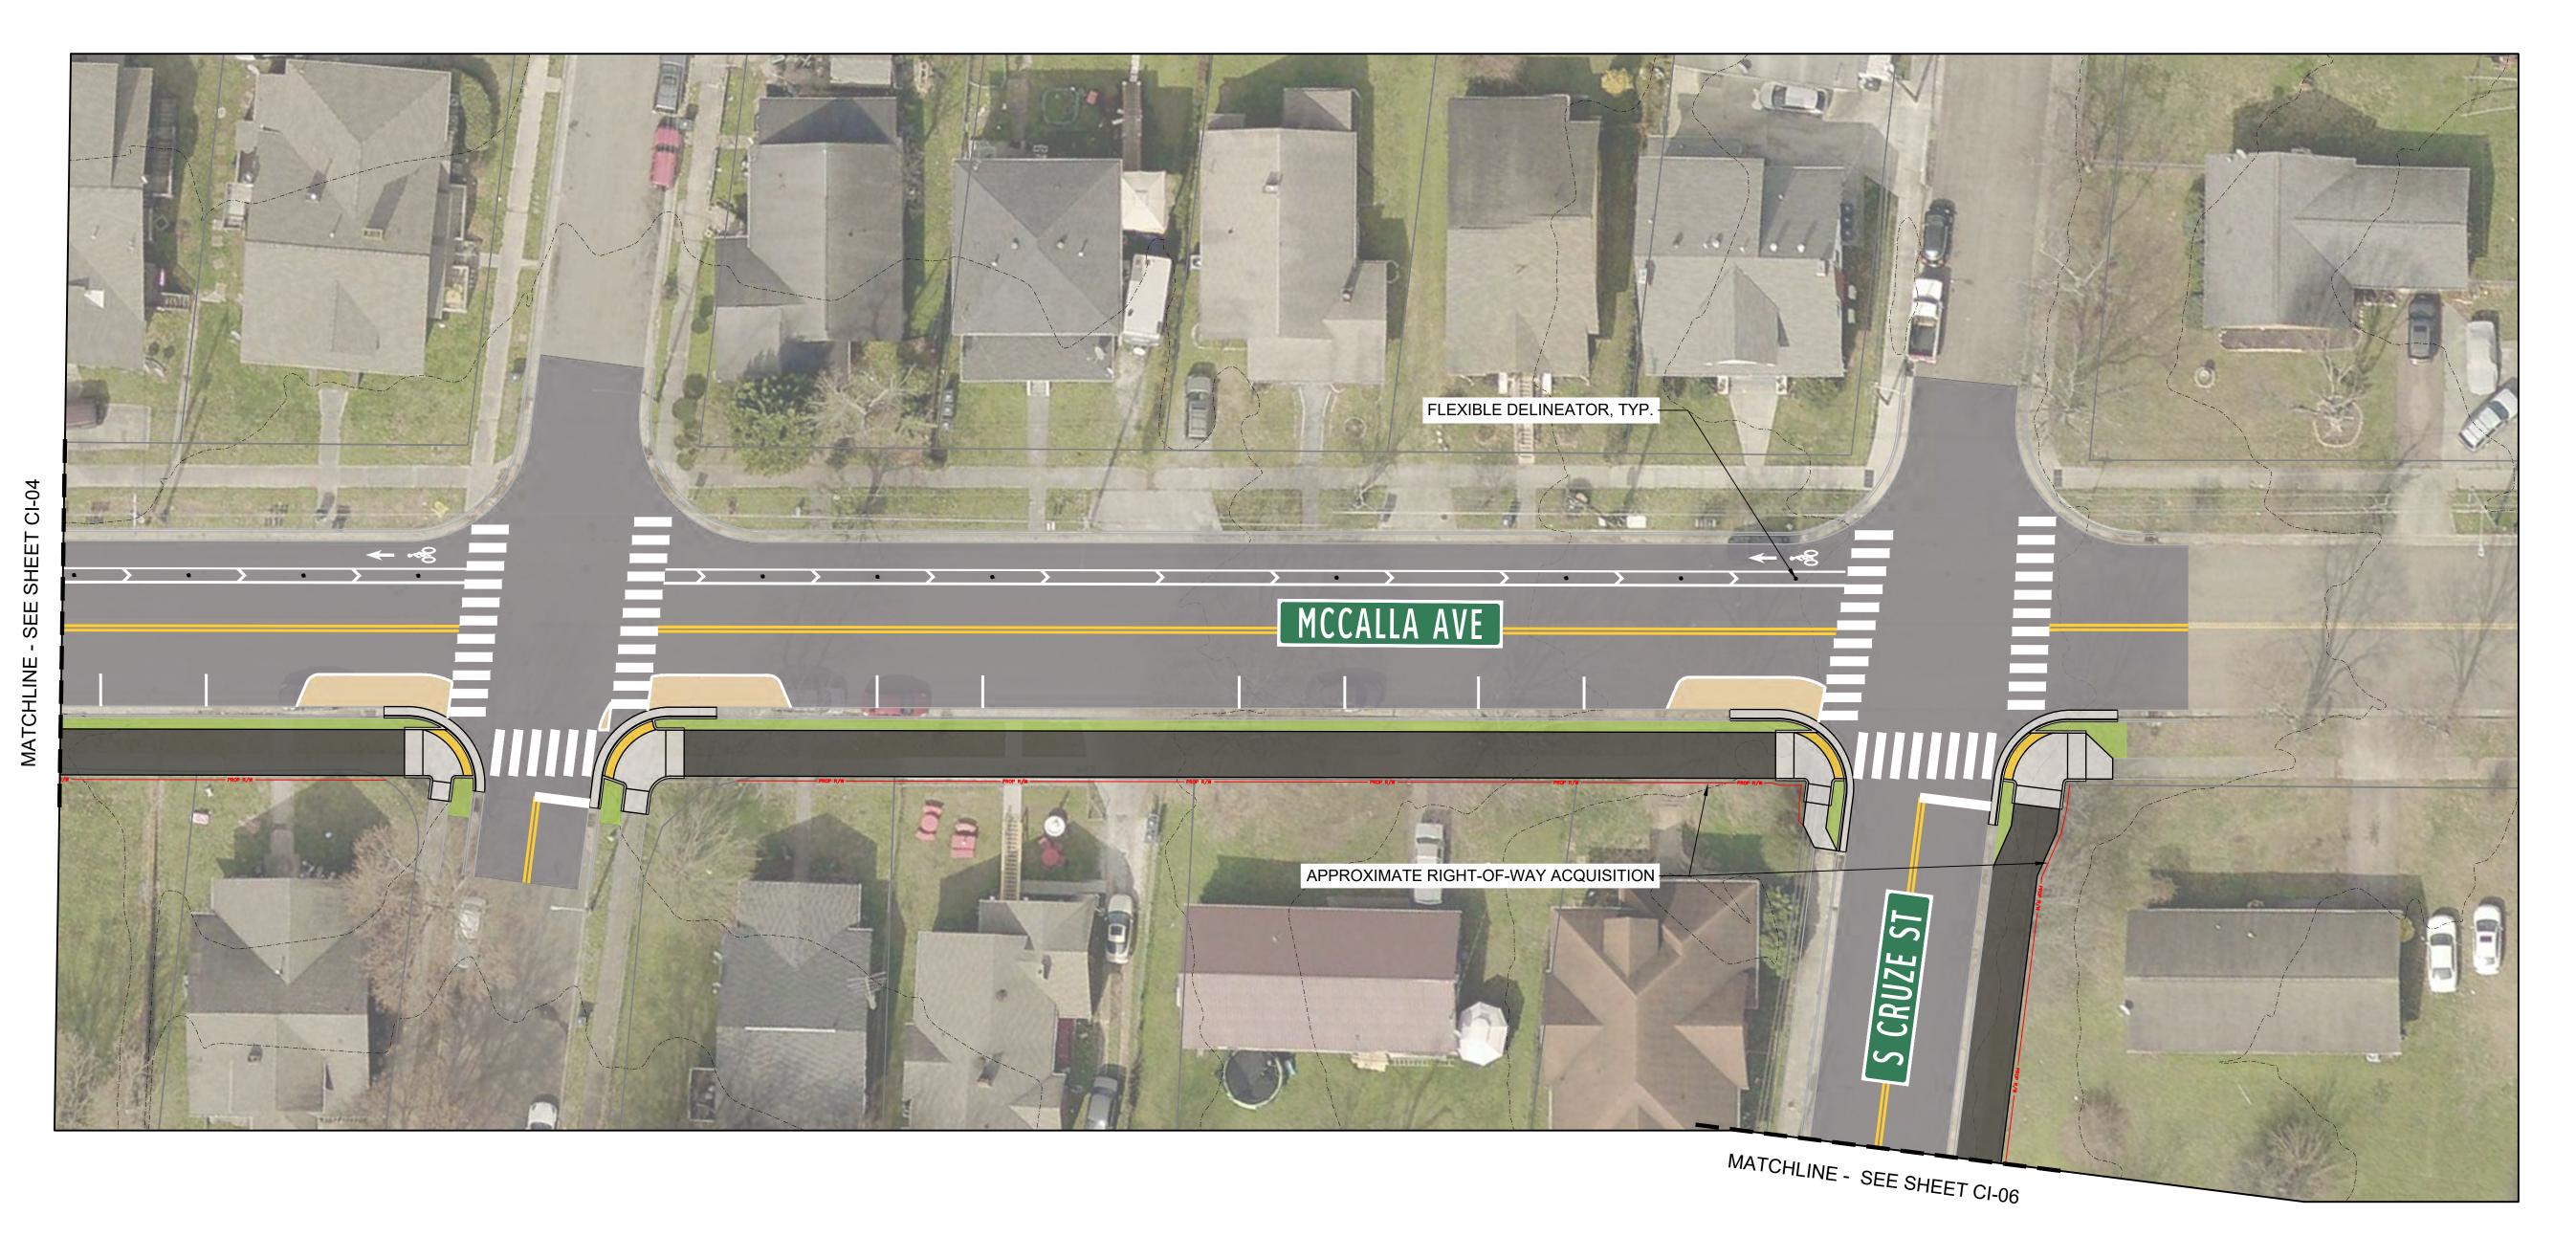

SIDEWALK, CURB & GUTTER **PAVEMENT** 

LEGEND:

SHARED USE PATH

PAINTED CURB EXTENSION LANDSCAPE, SHOULDER

BRIDGE

100-YR & 500-YR FLOODPLAIN BICYCLE LANE SYMBOL WITH ARROW


APPROXIMATE

PROPERTY LINE

APPROXIMATE PROPOSED R/W

2' CONTOURS

FLOODWAY

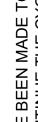







SIGN GREENWAY KNOXVILLE

TENNESSEE KNOXVILLE

THIS IS A PRELIMINARY
CONCEPT. FIELD
VERIFICATION, SITE CONDITION
ASSESSMENTS, ENGINEERING
ANALYSIS, AND DESIGN ARE
NECESSARY PRIOR TO
IMPLEMENTING ANY OF THE
RECOMMENDATIONS
CONTAINED HEREIN CONTAINED HEREIN.

**REVISIONS** # DATE DESCRIPTION

PROJECT NUMBER: C0116.00 RELEASE DATE: 11.08.2021 DR BY: EC CH BY: SJ

#### CONCEPT

This drawing contains specific and proprietary information and is the property of Toole Design Group, LLC. This drawing and the information contained herein may not be scanned, copied, reproduced, modified, published, posted, uploaded, transmitted, or distributed in any way without expressed written consent from Toole Design Group, LLC for the specific project named on this sheet. LLC for the specific project named on this sheet. © 2021 Toole Design Group, LLC

SCALE: 1" = 20'-0"
(UNLESS OTHERWISE NOTED)

SHEET NUMBER

6 OF 23

DRAWING NUMBER CI-06



APPROXIMATE

PROPERTY LINE


APPROXIMATE PROPOSED R/W

2' CONTOURS

**FLOODWAY** 

100-YR & 500-YR FLOODPLAIN

BICYCLE LANE SYMBOL WITH ARROW

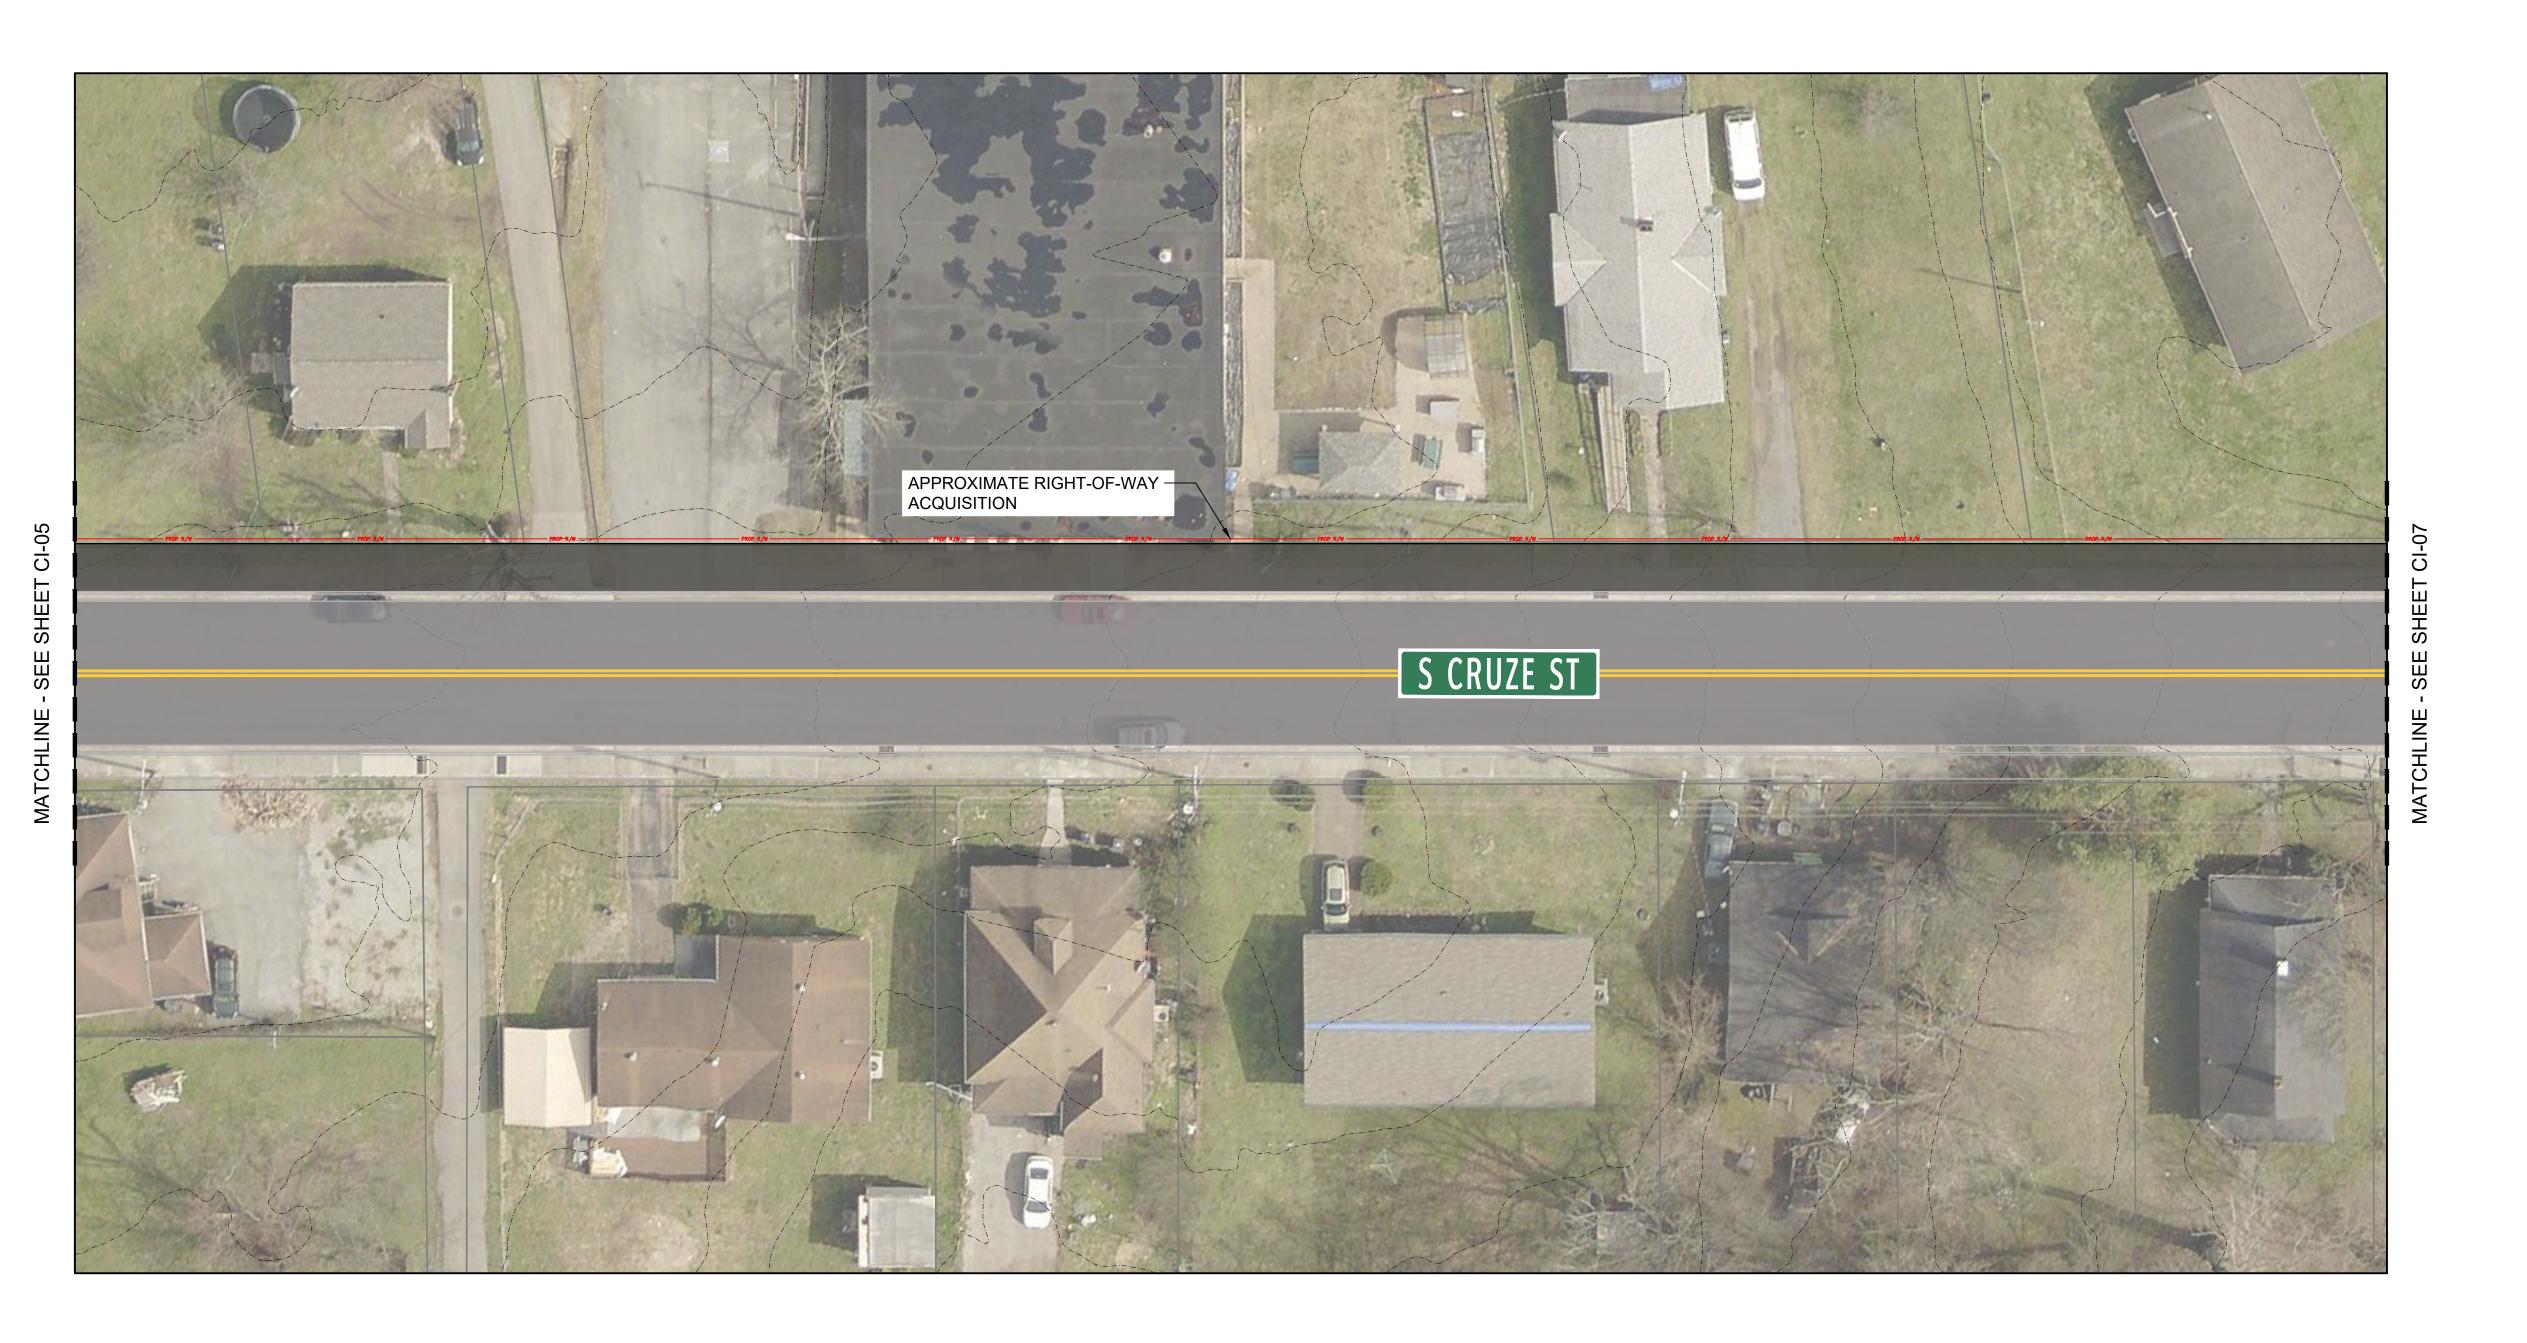

#### LEGEND:

SIDEWALK, CURB & GUTTER

**PAVEMENT** SHARED USE PATH

PAINTED CURB EXTENSION

BRIDGE

LANDSCAPE, SHOULDER





SIGN

GREENWAY TENNESSEE KNOXVILLE KNOXVILLE

KNOXVILLE

THIS IS A PRELIMINARY
CONCEPT. FIELD
VERIFICATION, SITE CONDITION
ASSESSMENTS, ENGINEERING
ANALYSIS, AND DESIGN ARE NECESSARY PRIOR TO
IMPLEMENTING ANY OF THE
RECOMMENDATIONS CONTAINED HEREIN.

**REVISIONS** # DATE DESCRIPTION

PROJECT NUMBER: C0116.00 RELEASE DATE: 11.08.2021 DR BY: EC CH BY: SJ

#### CONCEPT

This drawing contains specific and proprietary information and is the property of Toole Design Group, LLC. This drawing and the information contained herein may not be scanned, copied, reproduced, modified, published, posted, uploaded, transmitted, or distributed in any way without expressed written consent from Toole Design Group LC for the specific project named on this sheet.

© 2021 Toole Design Group, LLC SCALE: 1" = 20'-0"
(UNLESS OTHERWISE NOTED)

SHEET NUMBER

7 OF 23

DRAWING NUMBER CI-07

NOT FOR CONSTRUCTION

**APPROXIMATE** 

PROPERTY LINE

APPROXIMATE PROPOSED R/W

2' CONTOURS

FLOODWAY

100-YR & 500-YR FLOODPLAIN

BICYCLE LANE SYMBOL WITH ARROW

LEGEND:

SIDEWALK, CURB & GUTTER

PAINTED CURB EXTENSION

LANDSCAPE, SHOULDER

**PAVEMENT** 

BRIDGE







SIGN GREENWAY

TENNESSEE KNOXVILLE

KNOXVILLE

KNOXVILLE

THIS IS A PRELIMINARY
CONCEPT. FIELD
VERIFICATION, SITE CONDITION
ASSESSMENTS, ENGINEERING
ANALYSIS, AND DESIGN ARE
NECESSARY PRIOR TO
IMPLEMENTING ANY OF THE
RECOMMENDATIONS
CONTAINED HEREIN

CONTAINED HEREIN.

**REVISIONS** # DATE DESCRIPTION

PROJECT NUMBER: C0116.00 RELEASE DATE: 11.08.2021

DR BY: EC CH BY: SJ CONCEPT

This drawing contains specific and proprietary information and is the property of Toole Design Group, LLC. This drawing and the information contained herein may not be scanned, copied, reproduced, modified, published, posted, uploaded, transmitted, or distributed in any way without

expressed written consent from Toole Design Group LLC for the specific project named on this sheet. © 2021 Toole Design Group, LLC

SCALE: 1" = 20'-0"
(UNLESS OTHERWISE NOTED)

SHEET NUMBER 8 OF 23

DRAWING NUMBER

CI-08

NOT FOR CONSTRUCTION

**APPROXIMATE** 

PROPERTY LINE

APPROXIMATE PROPOSED R/W

2' CONTOURS

FLOODWAY




### LEGEND:

SIDEWALK, CURB & GUTTER

SHARED USE PATH

**PAVEMENT** 

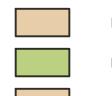

LANDSCAPE, SHOULDER

BRIDGE

PAINTED CURB EXTENSION

BICYCLE LANE SYMBOL WITH ARROW

100-YR & 500-YR FLOODPLAIN

CI-08

SEE





172 East Main Street, Suite 300 Spartanburg, SC 29306
P: 864.336.2276
F: 301.927.2800
www.tooledesign.com

TENNESSEE

KNOXVILLE

## SIGN GREENWAY KNOXVILLE

THIS IS A PRELIMINARY
CONCEPT. FIELD
VERIFICATION, SITE CONDITION
ASSESSMENTS, ENGINEERING
ANALYSIS, AND DESIGN ARE
NECESSARY PRIOR TO
IMPLEMENTING ANY OF THE
RECOMMENDATIONS
CONTAINED HEREIN

**REVISIONS** # DATE DESCRIPTION

PROJECT NUMBER: C0116.00 RELEASE DATE: 11.08.2021 DR BY: EC CH BY: SJ

This drawing contains specific and proprietary information and is the property of Toole Design Group, LLC. This drawing and the information contained herein may not be scanned, copied, reproduced, modified, published, posted, uploaded, transmitted, or distributed in any way without expressed written consent from Toole Design Group, LLC for the specific project named on this sheet.

SCALE: 1" = 20'-0"
(UNLESS OTHERWISE NOTED)

SHEET NUMBER

CONTAINED HEREIN.

LEGEND:

ODD FELLOWS CEMETERY

SIDEWALK, CURB & GUTTER **PAVEMENT** 

SHARED USE PATH

PAINTED CURB EXTENSION

BRIDGE

LANDSCAPE, SHOULDER

FLOODWAY

100-YR & 500-YR FLOODPLAIN BICYCLE LANE SYMBOL WITH ARROW

APPROXIMATE

PROPERTY LINE

APPROXIMATE PROPOSED R/W

2' CONTOURS

NOT FOR CONSTRUCTION

CONCEPT

© 2021 Toole Design Group, LLC

9 OF 23 DRAWING NUMBER

CI-09

PROPOSED RRFB AT MID-BLOCK CROSSING

KENNER AVE

ODD FELLOWS CEMETERY





172 East Main Street, Suite 300 Spartanburg, SC 29306
P: 864.336.2276
F: 301.927.2800
www.tooledesign.com

SIGN GREENWAY

TENNESSEE KNOXVILLE

KNOXVILLE

THIS IS A PRELIMINARY
CONCEPT. FIELD
VERIFICATION, SITE CONDITION
ASSESSMENTS, ENGINEERING
ANALYSIS, AND DESIGN ARE
NECESSARY PRIOR TO
IMPLEMENTING ANY OF THE
RECOMMENDATIONS
CONTAINED HEREIN CONTAINED HEREIN.

**REVISIONS** 

DESCRIPTION

# DATE

PROJECT NUMBER: C0116.00 RELEASE DATE: 11.08.2021 DR BY: EC CH BY: SJ

#### CONCEPT

This drawing contains specific and proprietary information and is the property of Toole Design Group, LLC. This drawing and the information contained herein may not be scanned, copied, reproduced, modified, published, posted, uploaded, transmitted, or distributed in any way without expressed written consent from Toole Design Group, LLC for the specific project named on this sheet. LLC for the specific project named on this sheet.

© 2021 Toole Design Group, LLC SCALE: 1" = 20'-0"
(UNLESS OTHERWISE NOTED)

SHEET NUMBER

10 OF 23

DRAWING NUMBER CI-10


MCCONNEIL LEGEND: SIDEWALK, CURB & GUTTER **PAVEMENT** SHARED USE PATH

ST

PAINTED CURB EXTENSION LANDSCAPE, SHOULDER

BRIDGE

APPROXIMATE RIGHT-OF-WAY ACQUISITION —

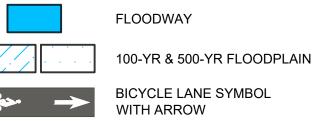

APPROXIMATE

PROPERTY LINE

APPROXIMATE PROPOSED R/W

2' CONTOURS





SIGN GREENWAY KNOXVILLE

TENNESSEE KNOXVILLE

THIS IS A PRELIMINARY
CONCEPT. FIELD
VERIFICATION, SITE CONDITION
ASSESSMENTS, ENGINEERING
ANALYSIS, AND DESIGN ARE
NECESSARY PRIOR TO
IMPLEMENTING ANY OF THE
RECOMMENDATIONS
CONTAINED HEREIN


CONTAINED HEREIN.

#### **REVISIONS** # DATE DESCRIPTION

PROJECT NUMBER: C0116.00 RELEASE DATE: 11.08.2021

#### DR BY: EC CH BY: SJ CONCEPT

This drawing contains specific and proprietary information and is the property of Toole Design Group, LLC. This drawing and the information contained herein may not be scanned, copied, reproduced, modified, published, posted, uploaded, transmitted, or distributed in any way without expressed written consent from Toole Design Group, LLC for the specific project named on this sheet.

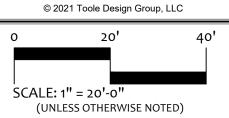

SHEET NUMBER

11 OF 23

DRAWING NUMBER CI-11

NOT FOR CONSTRUCTION

APPROXIMATE

PROPERTY LINE

APPROXIMATE PROPOSED R/W

2' CONTOURS



#### LEGEND:

SIDEWALK, CURB & GUTTER

**PAVEMENT** SHARED USE PATH

PAINTED CURB EXTENSION



LANDSCAPE, SHOULDER BRIDGE

FLOODWAY 100-YR & 500-YR FLOODPLAIN BICYCLE LANE SYMBOL WITH ARROW





SIGN GREENWAY

TENNESSEE KNOXVILLE

THIS IS A PRELIMINARY
CONCEPT. FIELD
VERIFICATION, SITE CONDITION
ASSESSMENTS, ENGINEERING
ANALYSIS, AND DESIGN ARE
NECESSARY PRIOR TO
IMPLEMENTING ANY OF THE
RECOMMENDATIONS
CONTAINED HEREIN CONTAINED HEREIN.

**REVISIONS** # DATE DESCRIPTION

PROJECT NUMBER: C0116.00 RELEASE DATE: 11.08.2021 DR BY: EC CH BY: SJ

#### CONCEPT

This drawing contains specific and proprietary information and is the property of Toole Design Group, LLC. This drawing and the information contained herein may not be scanned, copied, reproduced, modified, published, posted, uploaded, transmitted, or distributed in any way without expressed written consent from Toole Design Group, LLC for the specific project named on this sheet.

© 2021 Toole Design Group, LLC SCALE: 1" = 20'-0"
(UNLESS OTHERWISE NOTED)

SHEET NUMBER

12 OF 23

DRAWING NUMBER

CI-12

NOT FOR CONSTRUCTION




#### LEGEND:

SIDEWALK, CURB & GUTTER

**PAVEMENT** 

SHARED USE PATH

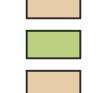

PAINTED CURB EXTENSION LANDSCAPE, SHOULDER

BRIDGE

FLOODWAY

100-YR & 500-YR FLOODPLAIN BICYCLE LANE SYMBOL WITH ARROW

APPROXIMATE

PROPERTY LINE

APPROXIMATE PROPOSED R/W

2' CONTOURS







TENNESSEE

SIGN GREENWAY

KNOXVILLE KNOXVILLE

THIS IS A PRELIMINARY
CONCEPT. FIELD
VERIFICATION, SITE CONDITION
ASSESSMENTS, ENGINEERING
ANALYSIS, AND DESIGN ARE
NECESSARY PRIOR TO
IMPLEMENTING ANY OF THE
RECOMMENDATIONS
CONTAINED HEREIN CONTAINED HEREIN.

**REVISIONS** # DATE DESCRIPTION

PROJECT NUMBER: C0116.00 RELEASE DATE: 11.08.2021

#### DR BY: EC CH BY: SJ

CONCEPT This drawing contains specific and proprietary information and is the property of Toole Design Group, LLC. This drawing and the information contained herein may not be scanned, copied, reproduced, modified, published, posted, uploaded, transmitted, or distributed in any way without expressed written consent from Toole Design Group, LLC for the specific project named on this sheet.

© 2021 Toole Design Group, LLC SCALE: 1" = 20'-0"
(UNLESS OTHERWISE NOTED)

SHEET NUMBER

13 OF 23

DRAWING NUMBER

CI-13

NOT FOR CONSTRUCTION

APPROXIMATE

PROPERTY LINE

APPROXIMATE PROPOSED R/W

2' CONTOURS

FLOODWAY

100-YR & 500-YR FLOODPLAIN

BICYCLE LANE SYMBOL WITH ARROW

LEGEND:

SIDEWALK, CURB & GUTTER

PAINTED CURB EXTENSION

LANDSCAPE, SHOULDER

**PAVEMENT** 

BRIDGE







PAUL HOGUE PARK

LEGEND:

SIDEWALK, CURB & GUTTER

PAINTED CURB EXTENSION

LANDSCAPE, SHOULDER

**PAVEMENT** 

BRIDGE

SHARED USE PATH



172 East Main Street, Suite 300 Spartanburg, SC 29306 P: 864.336.2276 F: 301.927.2800 www.tooledesign.com

F: 804.330.22 F: 301.927.28 www.tooledesign.c

TENNESSEE

KNOXVILLE

# KNOXVILLE GREENWAY DESIGN

THIS IS A PRELIMINARY
CONCEPT. FIELD
VERIFICATION, SITE CONDITION
ASSESSMENTS, ENGINEERING
ANALYSIS, AND DESIGN ARE
NECESSARY PRIOR TO
IMPLEMENTING ANY OF THE
RECOMMENDATIONS
CONTAINED HEREIN.

REVISIONS

# DATE DESCRIPTION

1 2 3 4

PROJECT NUMBER: C0116.00
RELEASE DATE: 11.08.2021
DR BY: EC
CH BY: SJ

#### CONCEPT

This drawing contains specific and proprietary information and is the property of Toole Design Group, LLC. This drawing and the information contained herein may not be scanned, copied, reproduced, modified, published, posted, uploaded, transmitted, or distributed in any way without expressed written consent from Toole Design Group, LLC for the specific project named on this sheet.

© 2021 Toole Design Group, LLC

0 20' 40

SCALE: 1" = 20'-0"
(UNLESS OTHERWISE NOTED)

(UNLESS OTHERWISE NOT

14 OF 23

DRAWING NUMBER

NOT FOR CONSTRUCTION

APPROXIMATE

PROPERTY LINE

APPROXIMATE PROPOSED R/W

2' CONTOURS

FLOODWAY

100-YR & 500-YR FLOODPLAIN

BICYCLE LANE SYMBOL WITH ARROW



MATCHLINE - SEE SHEET CI-13





TENNESSEE

KNOXVILLE

GREENWAY KNOXVILLE

THIS IS A PRELIMINARY
CONCEPT. FIELD
VERIFICATION, SITE CONDITION
ASSESSMENTS, ENGINEERING
ANALYSIS, AND DESIGN ARE
NECESSARY PRIOR TO
IMPLEMENTING ANY OF THE
RECOMMENDATIONS
CONTAINED HEREIN CONTAINED HEREIN.

**REVISIONS** # DATE DESCRIPTION

PROJECT NUMBER: C0116.00 RELEASE DATE: 11.08.2021 DR BY: EC CH BY: SJ

#### CONCEPT

This drawing contains specific and proprietary information and is the property of Toole Design Group, LLC. This drawing and the information contained herein may not be scanned, copied, reproduced, modified, published, posted, uploaded, transmitted, or distributed in any way without expressed written consent from Toole Design Group, LLC for the specific project named on this sheet.

© 2021 Toole Design Group, LLC SCALE: 1" = 20'-0"
(UNLESS OTHERWISE NOTED)

SHEET NUMBER

15 OF 23

DRAWING NUMBER CI-15

NOT FOR CONSTRUCTION

BICYCLE LANE SYMBOL WITH ARROW

100-YR & 500-YR FLOODPLAIN

**APPROXIMATE** 

PROPERTY LINE

APPROXIMATE PROPOSED R/W

2' CONTOURS

FLOODWAY

LEGEND:

SIDEWALK, CURB & GUTTER

PAINTED CURB EXTENSION

LANDSCAPE, SHOULDER

**PAVEMENT** 

BRIDGE







TENNESSEE

KNOXVILLE

SIGN GREENWAY KNOXVILLE KNOXVILLE

THIS IS A PRELIMINARY
CONCEPT. FIELD
VERIFICATION, SITE CONDITION
ASSESSMENTS, ENGINEERING
ANALYSIS, AND DESIGN ARE
NECESSARY PRIOR TO
IMPLEMENTING ANY OF THE
RECOMMENDATIONS
CONTAINED HEREIN


CONTAINED HEREIN.

**REVISIONS** # DATE DESCRIPTION

PROJECT NUMBER: C0116.00 RELEASE DATE: 11.08.2021 DR BY: EC CH BY: SJ

#### CONCEPT

This drawing contains specific and proprietary information and is the property of Toole Design Group, LLC. This drawing and the information contained herein may not be scanned, copied, reproduced, modified, published, posted, uploaded, transmitted, or distributed in any way without expressed written consent from Toole Design Group, LLC for the specific project named on this sheet. © 2021 Toole Design Group, LLC

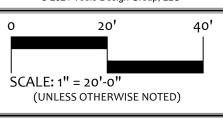

SHEET NUMBER 16 OF 23

DRAWING NUMBER

CI-16

NOT FOR CONSTRUCTION

**APPROXIMATE** 

PROPERTY LINE

APPROXIMATE PROPOSED R/W

2' CONTOURS

FLOODWAY



LEGEND:

SIDEWALK, CURB & GUTTER

SHARED USE PATH

**PAVEMENT** 

PAINTED CURB EXTENSION LANDSCAPE, SHOULDER

BRIDGE

100-YR & 500-YR FLOODPLAIN BICYCLE LANE SYMBOL WITH ARROW







SIGN

GREENWAY

KNOXVILLE

TENNESSEE KNOXVILLE

KNOXVILLE

THIS IS A PRELIMINARY
CONCEPT. FIELD
VERIFICATION, SITE CONDITION
ASSESSMENTS, ENGINEERING
ANALYSIS, AND DESIGN ARE
NECESSARY PRIOR TO
IMPLEMENTING ANY OF THE
RECOMMENDATIONS
CONTAINED HEREIN CONTAINED HEREIN.


REVISIONS						
#	DATE	DESCRIPTION				

3			
4			
5			
PRO	JECT NUM	IBER:	C0116.00

RELEASE DATE: 11.08.2021 DR BY: EC CH BY: SJ

#### CONCEPT

This drawing contains specific and proprietary information and is the property of Toole Design Group, LLC. This drawing and the information contained herein may not be scanned, copied reproduced, modified, published, posted, uploaded transmitted, or distributed in any way without expressed written consent from Toole Design Group LC for the specific project named on this sheet. © 2021 Toole Design Group, LLC

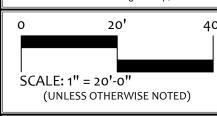

SHEET NUMBER

17 OF 23

DRAWING NUMBER CI-17

BICYCLE LANE SYMBOL WITH ARROW NOT FOR CONSTRUCTION

100-YR & 500-YR FLOODPLAIN


**APPROXIMATE** 

PROPERTY LINE

APPROXIMATE PROPOSED R/W

2' CONTOURS

FLOODWAY

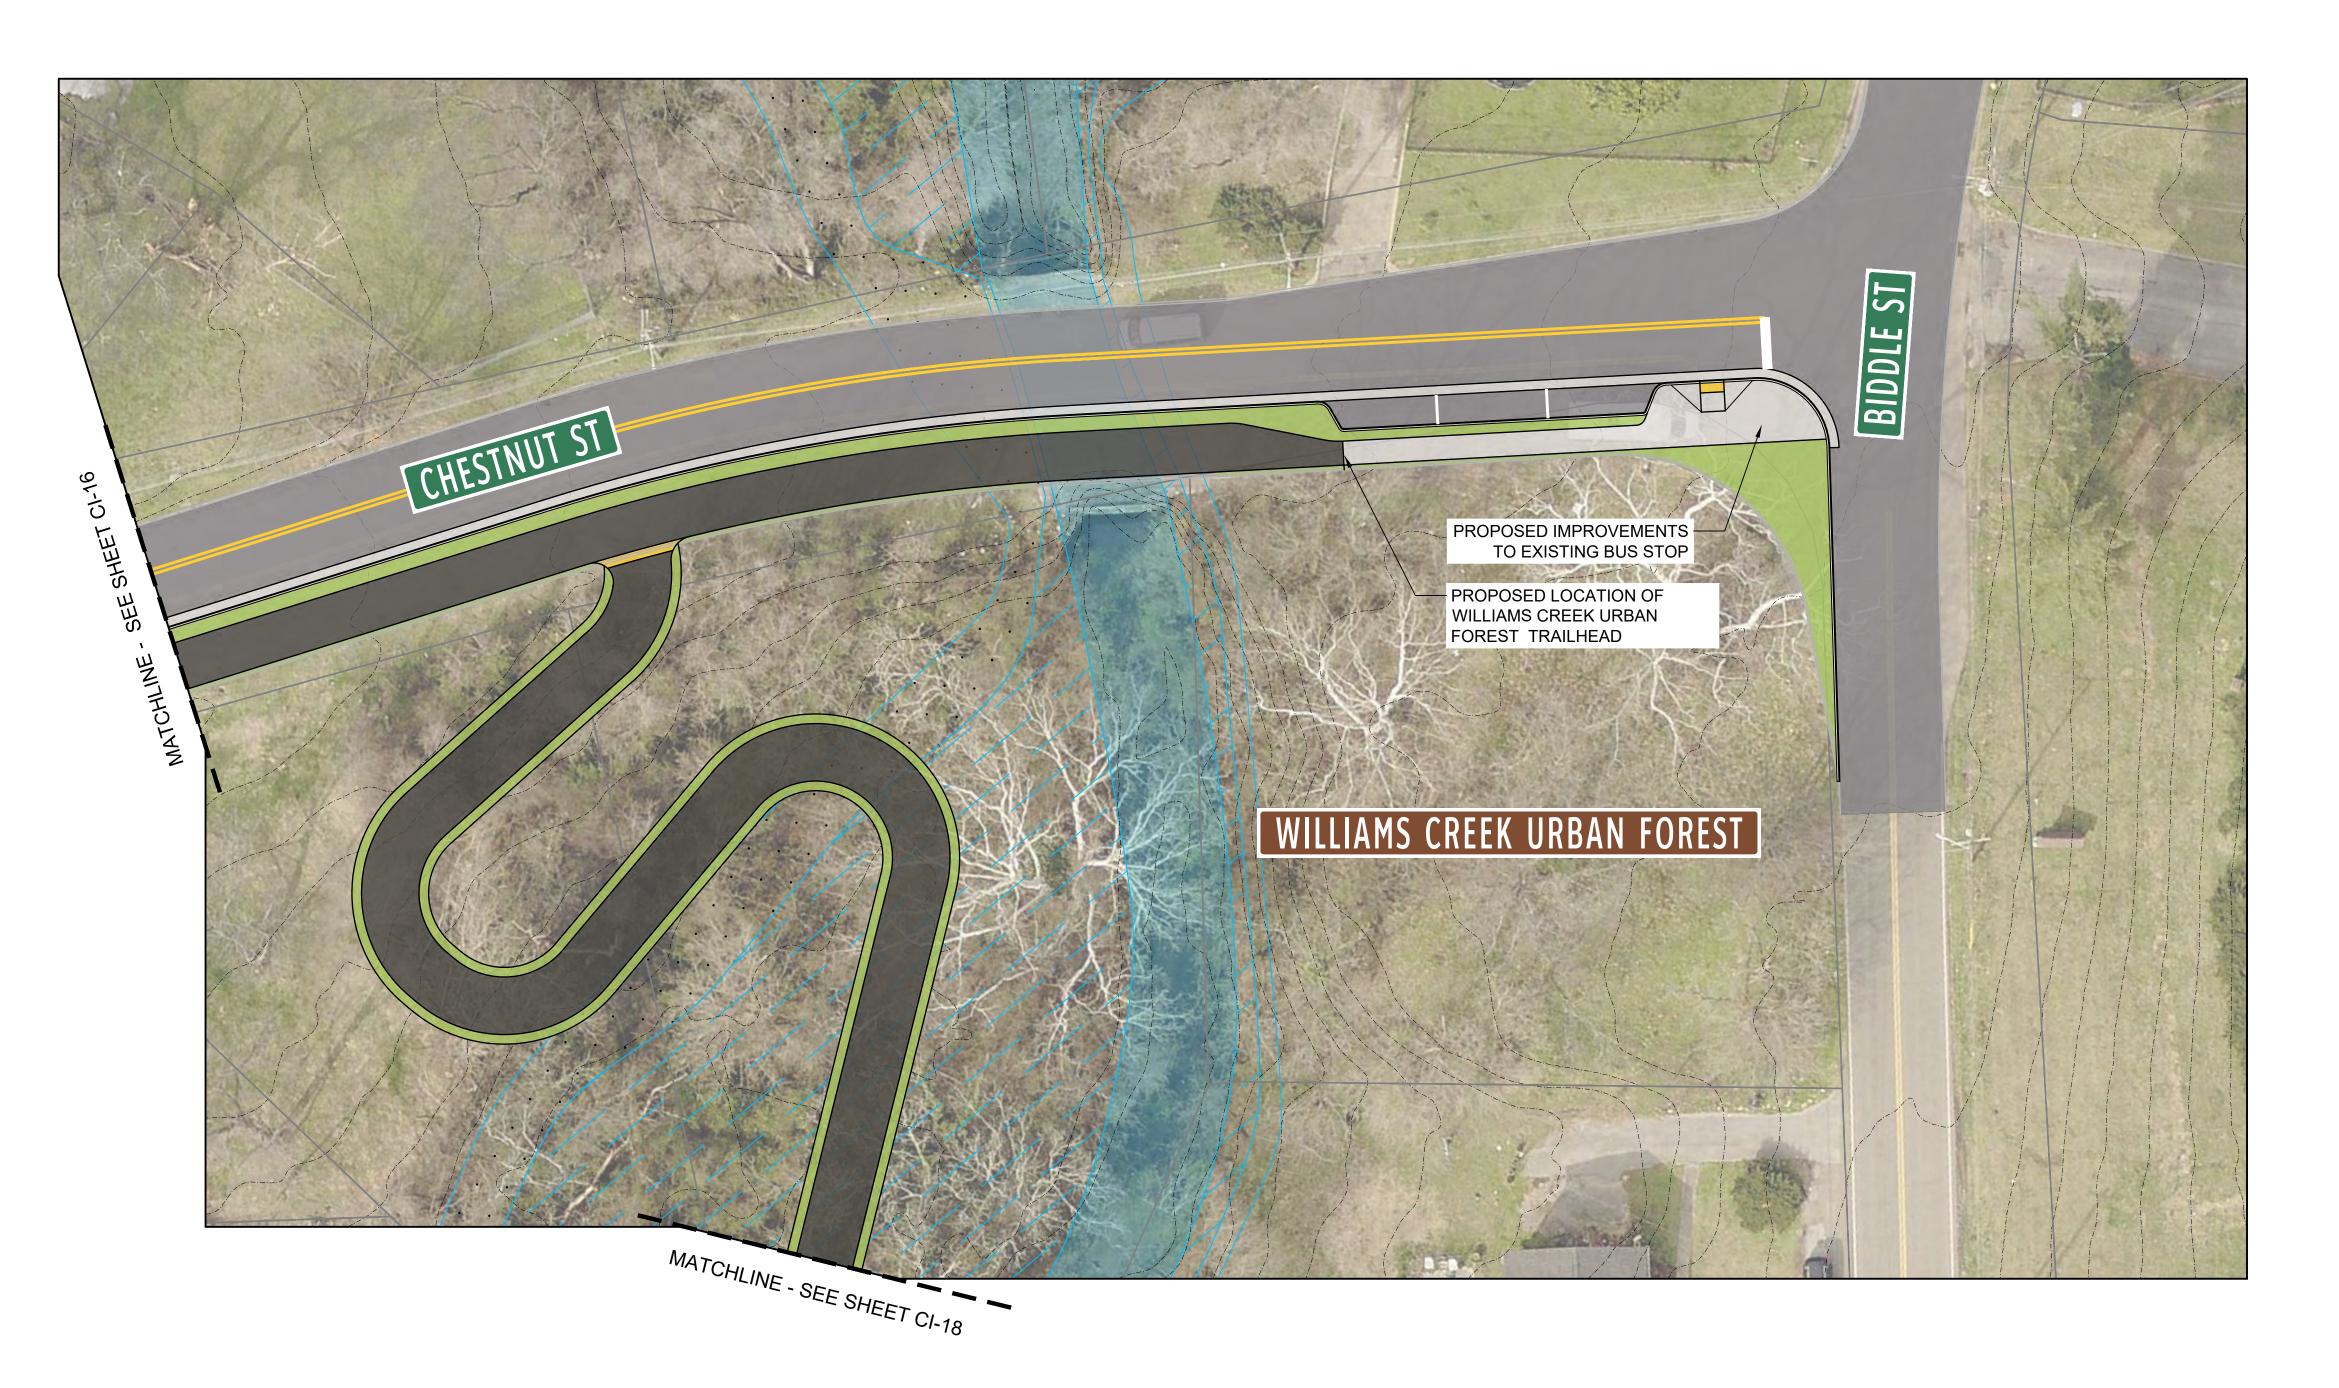

LEGEND: SIDEWALK, CURB & GUTTER **PAVEMENT** 

SHARED USE PATH

PAINTED CURB EXTENSION LANDSCAPE, SHOULDER

BRIDGE







www.tooledesig

# T KNOXVILLE GREENWAY DESIG

THIS IS A PRELIMINARY
CONCEPT. FIELD
VERIFICATION, SITE CONDITION
ASSESSMENTS, ENGINEERING
ANALYSIS, AND DESIGN ARE
NECESSARY PRIOR TO
IMPLEMENTING ANY OF THE
RECOMMENDATIONS
CONTAINED HEREIN.


## REVISIONS # DATE DESCRIPTION

#	DATE	DESCRIPTION
1		
2		
3		
4		
5		

PROJECT NUMBER: C0116.00 RELEASE DATE: 11.08.2021 DR BY: EC CH BY: SJ

#### CONCEPT

This drawing contains specific and proprietary information and is the property of Toole Design Group, LLC. This drawing and the information contained herein may not be scanned, copied, reproduced, modified, published, posted, uploaded, transmitted, or distributed in any way without expressed written consent from Toole Design Group, LLC for the specific project named on this sheet.

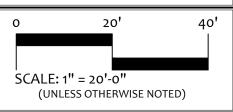

SHEET NUMBER

18 OF 23

DRAWING NUMBER

NOT FOR CONSTRUCTION

APPROXIMATE

PROPERTY LINE

APPROXIMATE PROPOSED R/W

2' CONTOURS

FLOODWAY

100-YR & 500-YR FLOODPLAIN

BICYCLE LANE SYMBOL WITH ARROW

LEGEND:

SIDEWALK, CURB & GUTTER

PAINTED CURB EXTENSION

LANDSCAPE, SHOULDER

**PAVEMENT** 

BRIDGE







GREENWAY

TENNESSEE KNOXVILL

THIS IS A PRELIMINARY
CONCEPT. FIELD
VERIFICATION, SITE CONDITION
ASSESSMENTS, ENGINEERING
ANALYSIS, AND DESIGN ARE
NECESSARY PRIOR TO
IMPLEMENTING ANY OF THE
RECOMMENDATIONS

**REVISIONS** # DATE DESCRIPTION

CONTAINED HEREIN.

PROJECT NUMBER: C0116.00 RELEASE DATE: 11.08.2021 DR BY: EC CH BY: SJ

#### CONCEPT

This drawing contains specific and proprietary information and is the property of Toole Design Group, LLC. This drawing and the information contained herein may not be scanned, copied, reproduced, modified, published, posted, uploaded, transmitted, or distributed in any way without expressed written consent from Toole Design Group, LLC for the specific project named on this sheet. LLC for the specific project named on this sheet.

© 2021 Toole Design Group, LLC SCALE: 1" = 20'-0"
(UNLESS OTHERWISE NOTED)

SHEET NUMBER 19 OF 23

DRAWING NUMBER CI-19


NOT FOR CONSTRUCTION

APPROXIMATE

PROPERTY LINE

APPROXIMATE PROPOSED R/W

2' CONTOURS

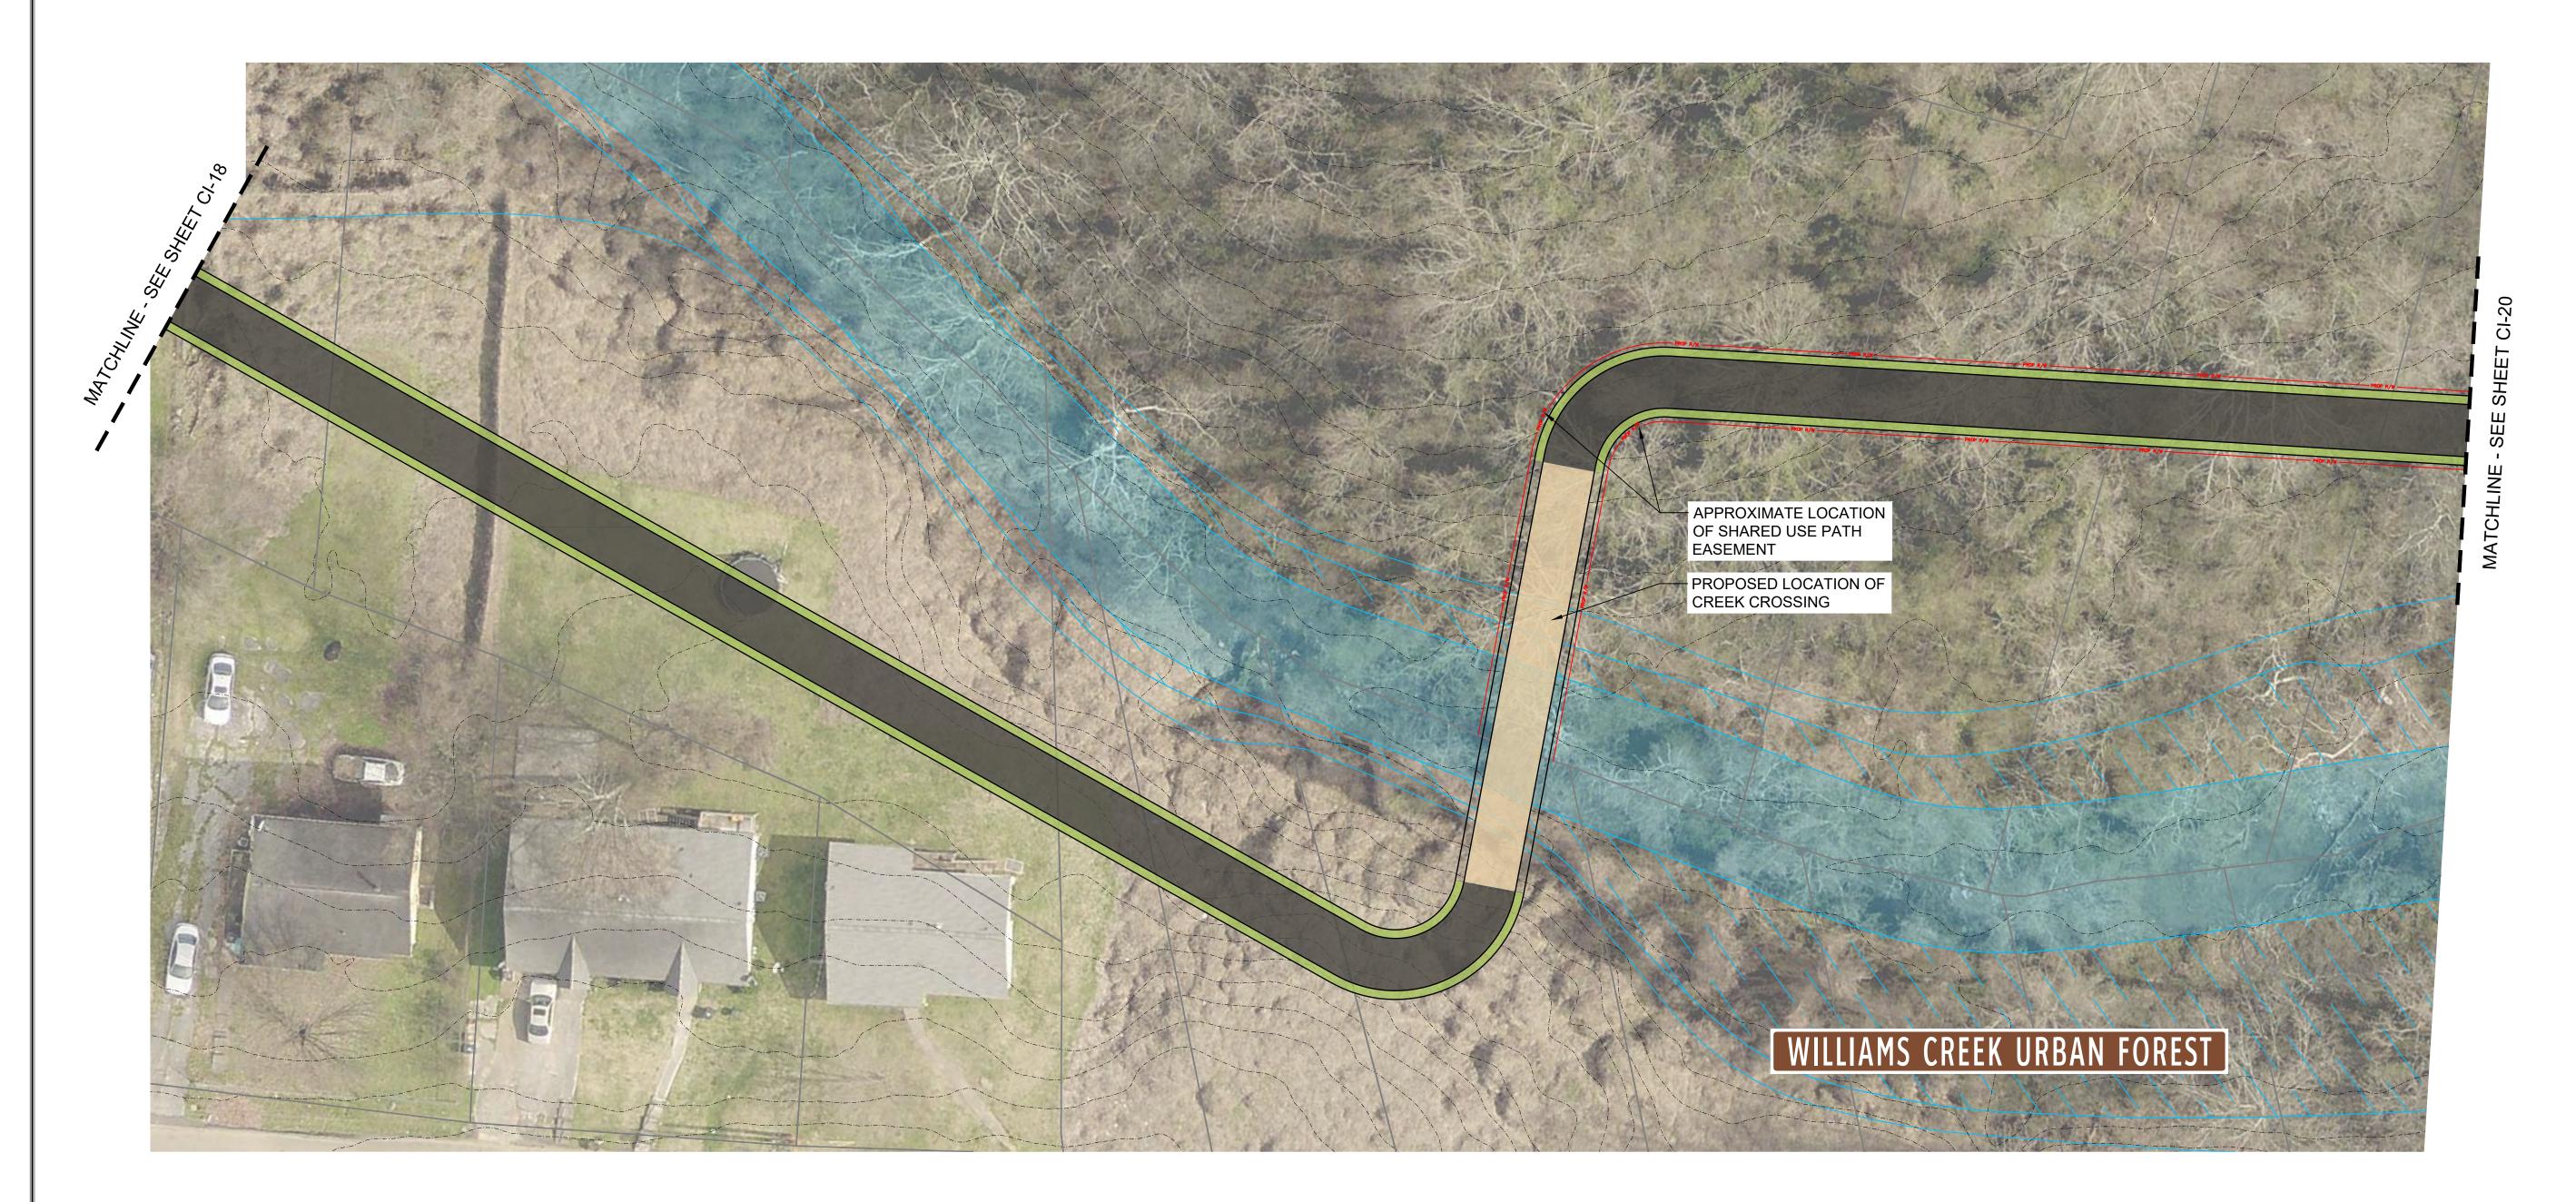

LEGEND:

SIDEWALK, CURB & GUTTER

SHARED USE PATH

**PAVEMENT** 

PAINTED CURB EXTENSION

LANDSCAPE, SHOULDER

BRIDGE

FLOODWAY 100-YR & 500-YR FLOODPLAIN

BICYCLE LANE SYMBOL WITH ARROW



MATCHLINE - SEE SHEET CI-21

LEGEND:

SIDEWALK, CURB & GUTTER

PAINTED CURB EXTENSION

LANDSCAPE, SHOULDER

**PAVEMENT** 

BRIDGE

SHARED USE PATH



172 East Main Street, Suite 300 Spartanburg, SC 29306
P: 864.336.2276
F: 301.927.2800
www.tooledesign.com

TENNESSEE

KNOXVILL

SIGN GREENWAY KNOXVILLE

THIS IS A PRELIMINARY
CONCEPT. FIELD
VERIFICATION, SITE CONDITION
ASSESSMENTS, ENGINEERING
ANALYSIS, AND DESIGN ARE NECESSARY PRIOR TO
IMPLEMENTING ANY OF THE
RECOMMENDATIONS CONTAINED HEREIN.

**REVISIONS** # DATE DESCRIPTION

PROJECT NUMBER: C0116.00 RELEASE DATE: 11.08.2021 DR BY: EC CH BY: SJ

#### CONCEPT

This drawing contains specific and proprietary information and is the property of Toole Design Group, LLC. This drawing and the information contained herein may not be scanned, copied, reproduced, modified, published, posted, uploaded, transmitted, or distributed in any way without expressed written consent from Toole Design Group, LLC for the specific project named on this sheet. © 2021 Toole Design Group, LLC

SCALE: 1" = 20'-0"
(UNLESS OTHERWISE NOTED)

SHEET NUMBER 20 OF 23

DRAWING NUMBER

CI-20

**APPROXIMATE** 

PROPERTY LINE

APPROXIMATE PROPOSED R/W


2' CONTOURS

FLOODWAY

100-YR & 500-YR FLOODPLAIN

BICYCLE LANE SYMBOL WITH ARROW

FLEXIBLE DELINEATORS, TYP. RD MCDONALD APPROXIMATE LOCATION OF SHARED USE PATH EASEMENT PROPOSED ALL-WAY STOP CONTROLLED INTERSECTION WILLIAMS CREEK URBAN FOREST PROPOSED BOLLARD AT TRAILHEAD

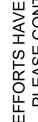





TENNESSEE

KNOXVILLE

SIGN GREENWAY KNOXVILLE

THIS IS A PRELIMINARY
CONCEPT. FIELD
VERIFICATION, SITE CONDITION
ASSESSMENTS, ENGINEERING
ANALYSIS, AND DESIGN ARE
NECESSARY PRIOR TO
IMPLEMENTING ANY OF THE
RECOMMENDATIONS
CONTAINED HEREIN CONTAINED HEREIN.

**REVISIONS** # DATE DESCRIPTION

PROJECT NUMBER: C0116.00 RELEASE DATE: 11.08.2021 DR BY: EC CH BY: SJ

#### CONCEPT

This drawing contains specific and proprietary information and is the property of Toole Design Group, LLC. This drawing and the information contained herein may not be scanned, copied, reproduced, modified, published, posted, uploaded, transmitted, or distributed in any way without expressed written consent from Toole Design Group LC for the specific project named on this sheet. © 2021 Toole Design Group, LLC

SCALE: 1" = 20'-0"
(UNLESS OTHERWISE NOTED)

SHEET NUMBER

21 OF 23

DRAWING NUMBER

CI-21

NOT FOR CONSTRUCTION

APPROXIMATE SIDEWALK, CURB & GUTTER PROPERTY LINE APPROXIMATE PROPOSED R/W **PAVEMENT** SHARED USE PATH 2' CONTOURS PAINTED CURB EXTENSION FLOODWAY LANDSCAPE, SHOULDER 100-YR & 500-YR FLOODPLAIN BICYCLE LANE SYMBOL WITH ARROW

LEGEND:

BRIDGE







GREENWAY

DESIGN

TENNESSEE KNOXVILLE

THIS IS A PRELIMINARY
CONCEPT. FIELD
VERIFICATION, SITE CONDITION
ASSESSMENTS, ENGINEERING
ANALYSIS, AND DESIGN ARE
NECESSARY PRIOR TO
IMPLEMENTING ANY OF THE
RECOMMENDATIONS
CONTAINED HEREIN

**REVISIONS** 

# DATE DESCRIPTION

PROJECT NUMBER: C0116.00 RELEASE DATE: 11.08.2021 DR BY: EC CH BY: SJ

#### CONCEPT

This drawing contains specific and proprietary information and is the property of Toole Design Group, LLC. This drawing and the information contained herein may not be scanned, copied, reproduced, modified, published, posted, uploaded, transmitted, or distributed in any way without expressed written consent from Toole Design Group LC for the specific project named on this sheet.

© 2021 Toole Design Group, LLC SCALE: 1" = 20'-0"
(UNLESS OTHERWISE NOTED)

SHEET NUMBER

22 OF 23

DRAWING NUMBER

CI-22

NOT FOR CONSTRUCTION

**APPROXIMATE** 

PROPERTY LINE

APPROXIMATE PROPOSED R/W

2' CONTOURS

FLOODWAY

100-YR & 500-YR FLOODPLAIN

BICYCLE LANE SYMBOL WITH ARROW



LEGEND:

SIDEWALK, CURB & GUTTER

PAINTED CURB EXTENSION

LANDSCAPE, SHOULDER

**PAVEMENT** 

BRIDGE





SIGN GREENWAY KNOXVILLE

**EAST** 

TENNESSEE KNOXVILLE

THIS IS A PRELIMINARY
CONCEPT. FIELD
VERIFICATION, SITE CONDITION
ASSESSMENTS, ENGINEERING
ANALYSIS, AND DESIGN ARE
NECESSARY PRIOR TO
IMPLEMENTING ANY OF THE
RECOMMENDATIONS
CONTAINED HEREIN CONTAINED HEREIN.

**REVISIONS** # DATE DESCRIPTION

PROJECT NUMBER: C0116.00 RELEASE DATE: 11.08.2021

DR BY: EC CH BY: SJ

#### CONCEPT

This drawing contains specific and proprieta information and is the property of Toole Design Group, LLC. This drawing and the information contained herein may not be scanned, copied reproduced, modified, published, posted, uploaded transmitted, or distributed in any way without expressed written consent from Toole Design Group LC for the specific project named on this sheet.

© 2021 Toole Design Group, LLC SCALE: 1" = 20'-0"
(UNLESS OTHERWISE NOTED)

SHEET NUMBER

23 OF 23

DRAWING NUMBER CI-23

NOT FOR CONSTRUCTION

**APPROXIMATE** 

PROPERTY LINE

APPROXIMATE PROPOSED R/W

2' CONTOURS

FLOODWAY

100-YR & 500-YR FLOODPLAIN

BICYCLE LANE SYMBOL WITH ARROW

LEGEND:

SIDEWALK, CURB & GUTTER

PAINTED CURB EXTENSION

LANDSCAPE, SHOULDER

**PAVEMENT** 

BRIDGE

