

INDEX OF SHEETS

SHEET NO.	DESCRIPTION
C1	TITLE SHEET
C2	TYPICAL SECTION AND PAVEMENT SCHEDULE
C3-C11	PRESENT & PROPOSED LAYOUTS




CITY OF KNOXVILLE

MADELINE ROGERO, MAYOR

SOUTH KNOXVILLE BRIDGE
GREENWAY

CONCEPT
PLANS

BEGIN PROJECT
SOUTH KNOXVILLE BRIDGE GREENWAY
STA. 10+05.41
N = 600894.8083
E = 2589949.9956


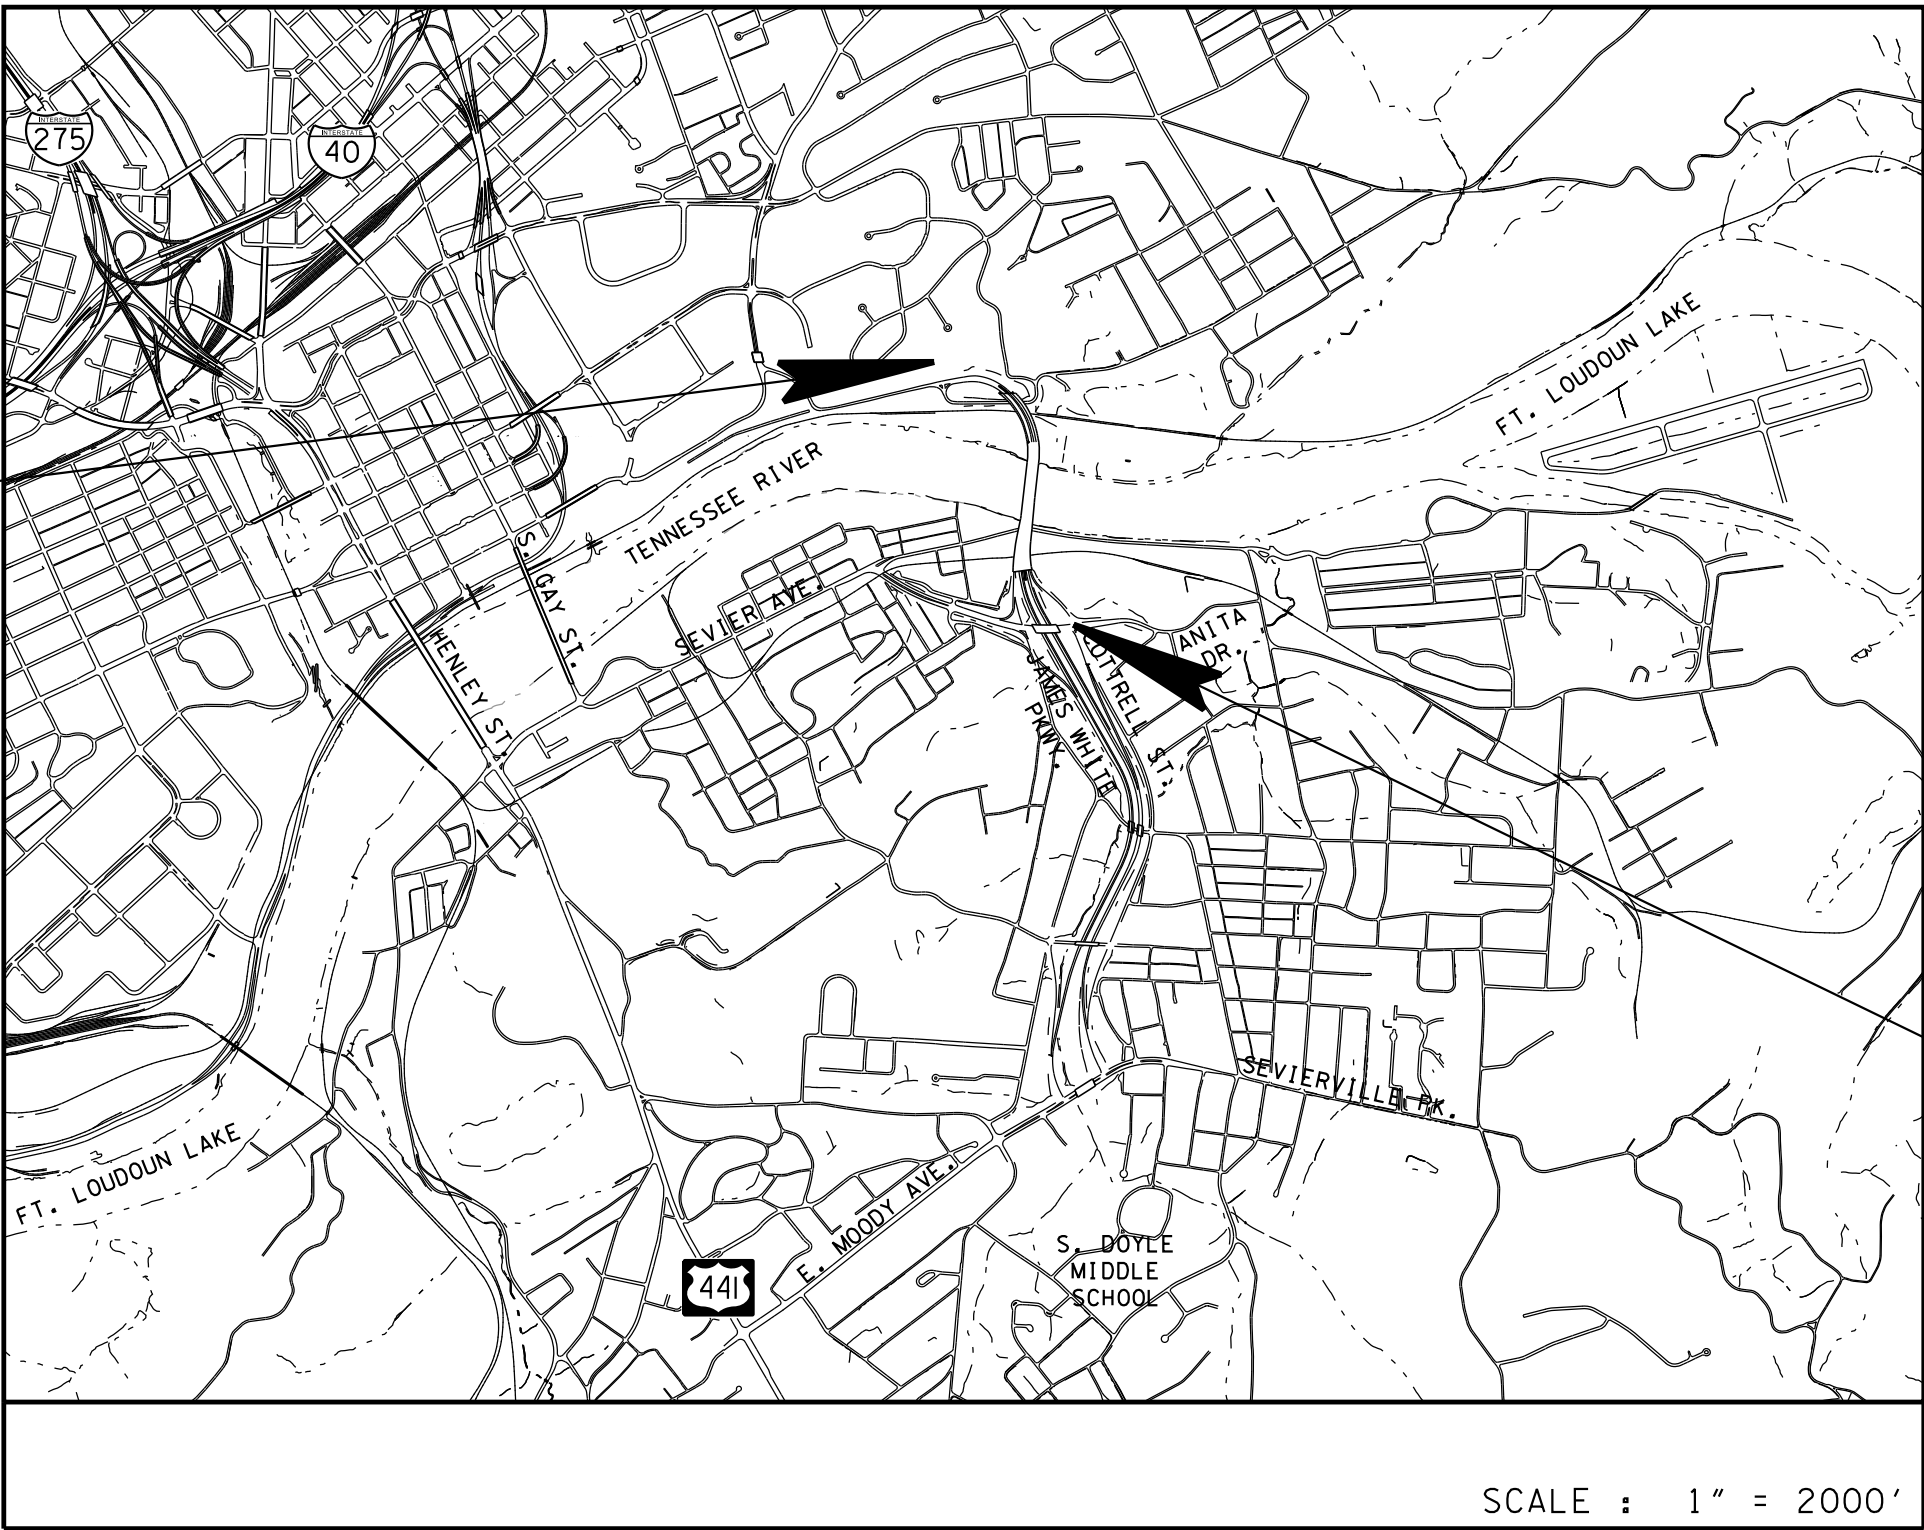


END PROJECT
SOUTH KNOXVILLE BRIDGE GREENWAY
STA. 45+86.24
N = 598158.0083
E = 2591402.8078

OCTOBER 11, 2019




CITY OF KNOXVILLE
DEPARTMENT OF ENGINEERING
3131 MORRIS AVENUE
KNOXVILLE, TENNESSEE 37909

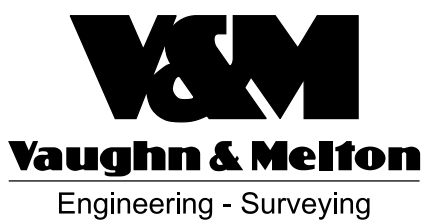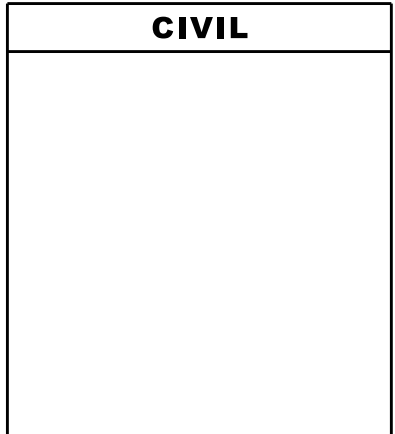


1909 AILOR AVENUE
KNOXVILLE, TENNESSEE 37921
PHONE: (865) 564-5800

KENTUCKY - TENNESSEE - NORTH CAROLINA -
SOUTH CAROLINA - GEORGIA

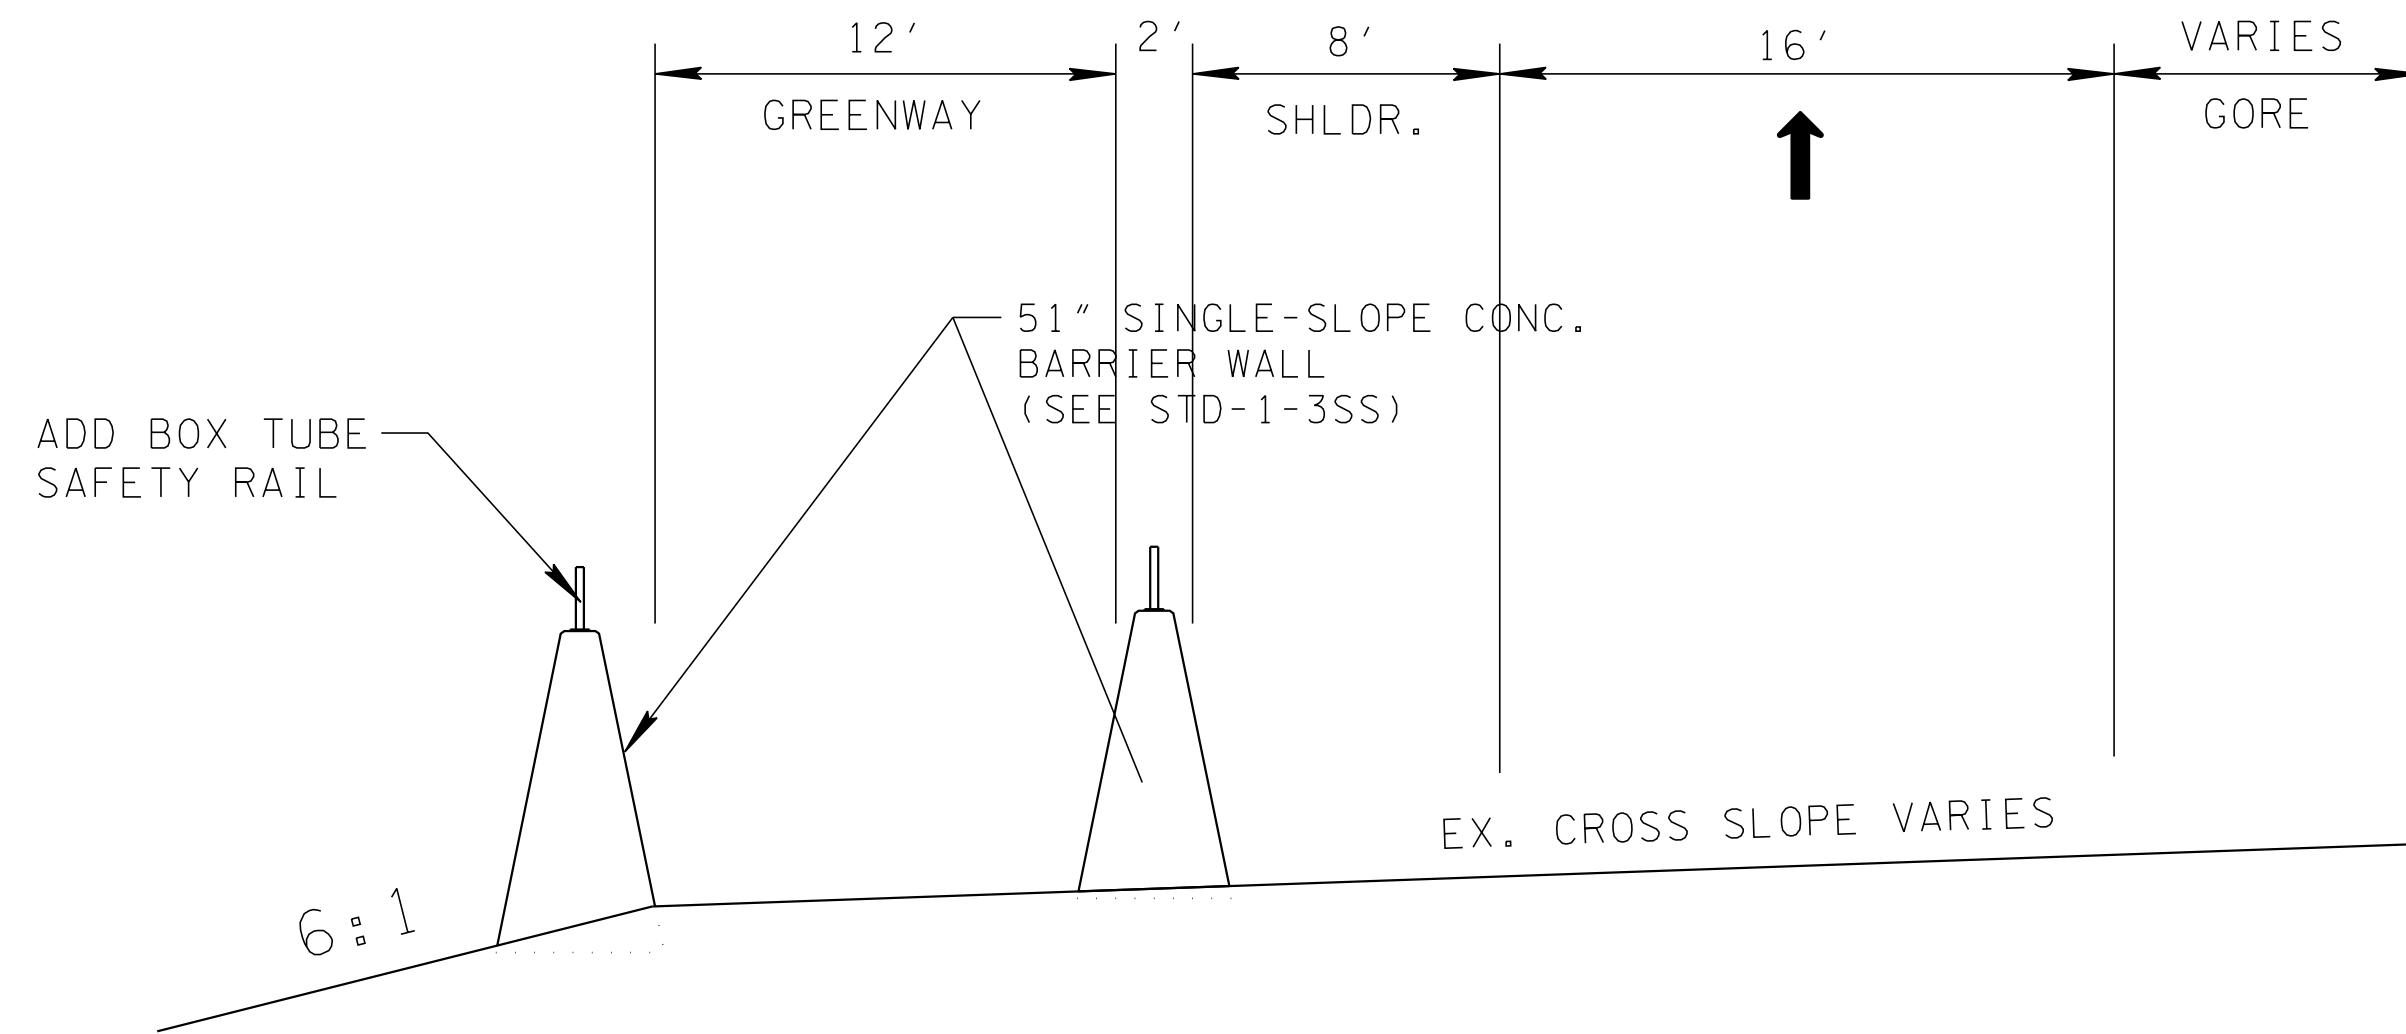


PROPOSED RAMP
JAMES WHITE PARKWAY EXIT RAMP
TO RIVERSIDE DRIVE
STA. 10+05.31 TO STA. 19+12.69

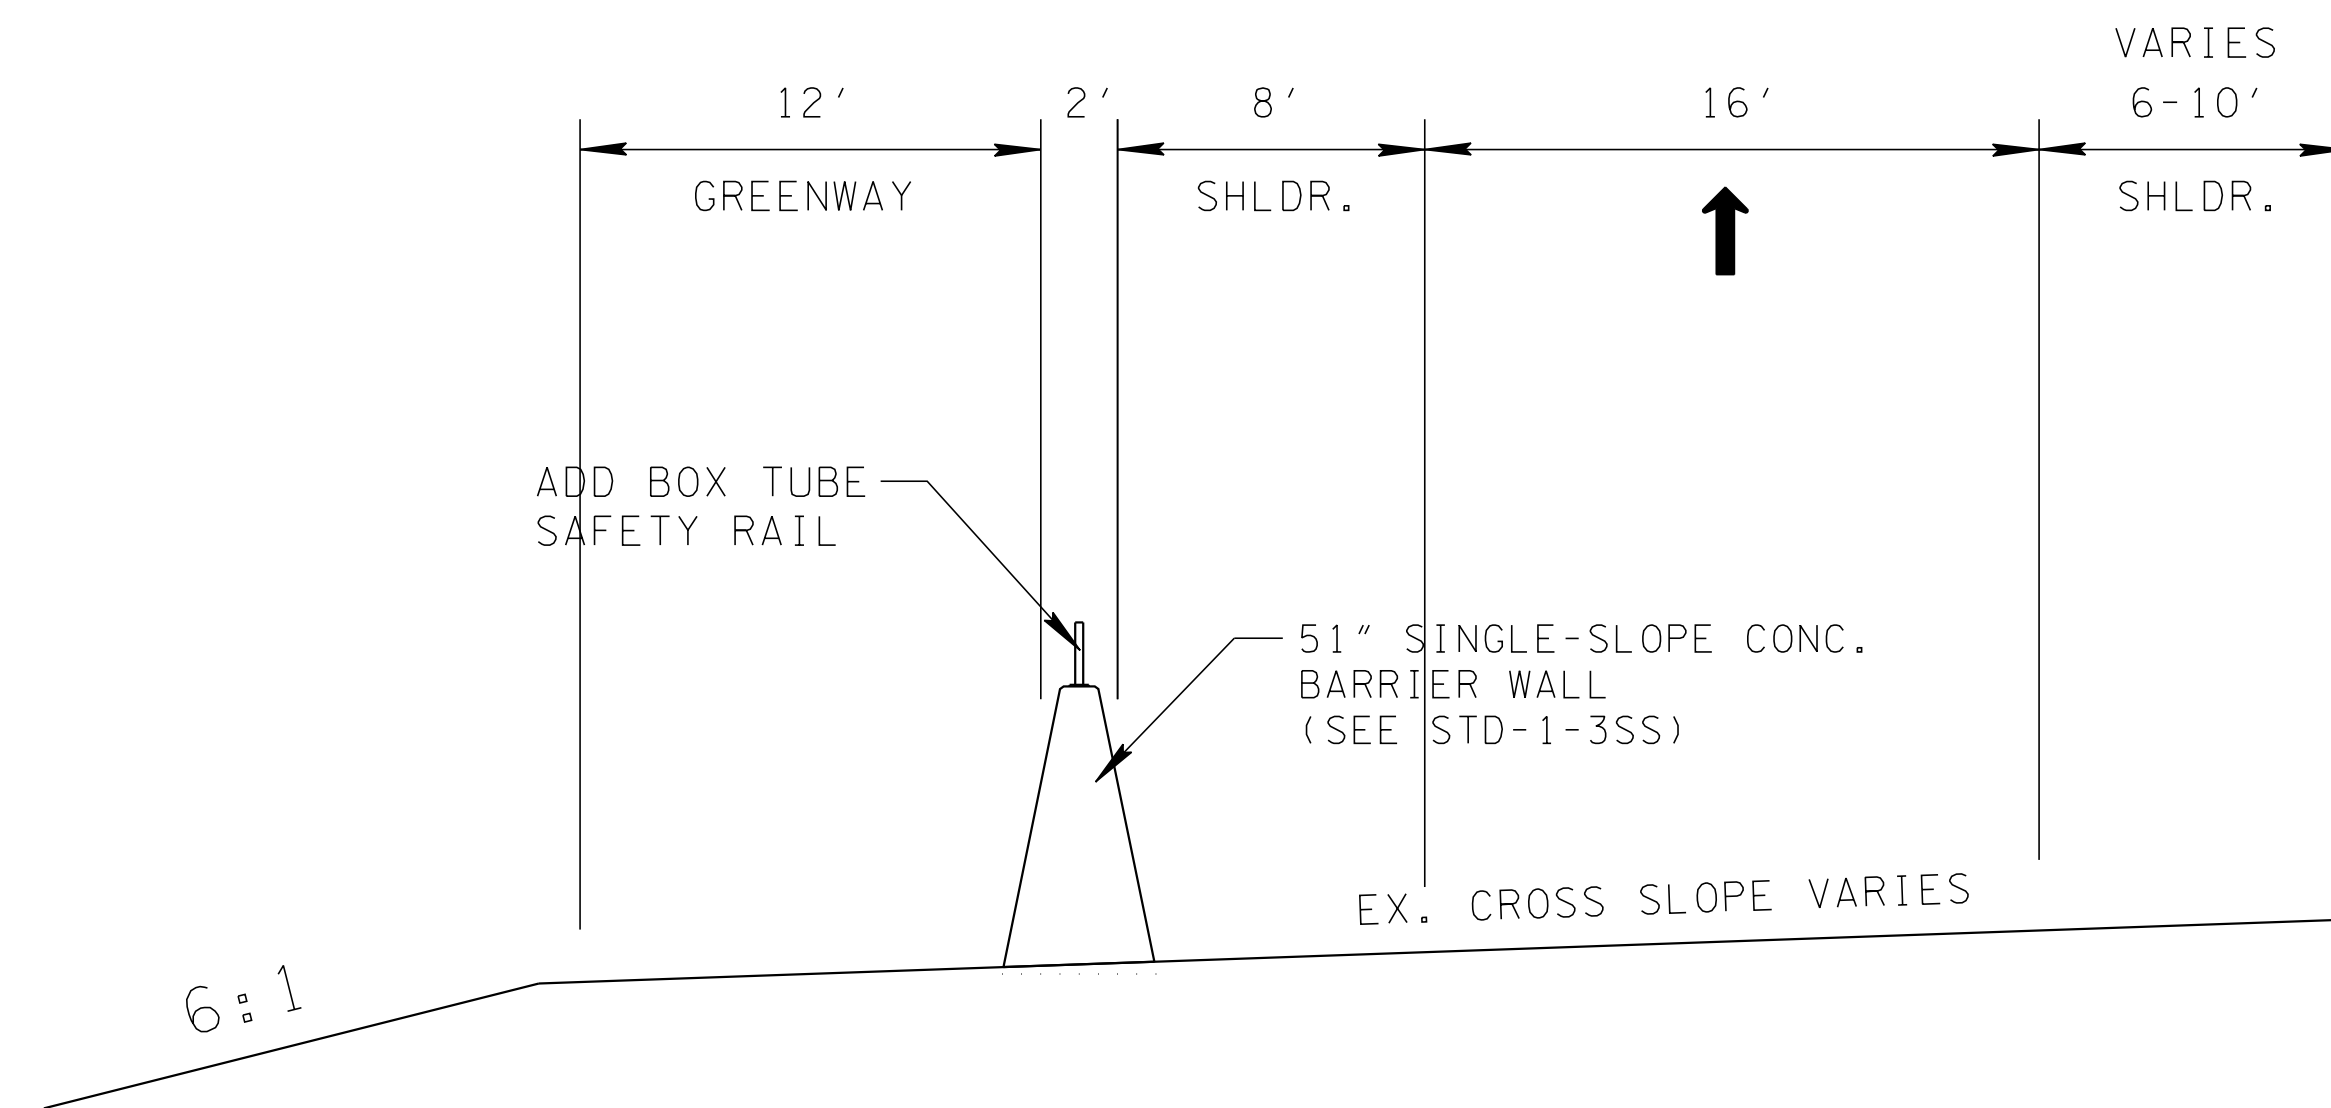

PROPOSED RAMP
JAMES WHITE PARKWAY EXIT RAMP
FROM ANITA DRIVE
STA. 38+20.75 TO STA. 45+86.24

REVISIONS	
NO.	DESCRIPTION

 

SOUTH KNOXVILLE BRIDGE
GREENWAY

VAUGHN & MELTON
KNOXVILLE, TN.




KENTUCKY
606-248-6600
TENNESSEE
865-546-5800
NORTH CAROLINA
828-253-2796
SOUTH CAROLINA
864-574-4775
GEORGIA
770-627-3590
www.vaughnmelton.com
Copyright © 2018
All Rights Reserved


DRAWN:	J.E.W.
CHECKED:	D.L.H.
JOB NO:	51730-43
SCALE:	NOT TO SCALE
DATE:	10-11-2019
FILE NAME:	
DRAWING TITLE:	TYPICAL SECTION

DRAWING NO:
C2


10/14/2019 3:05:40 PM
\\tennessee\transportation\51730-43\Drawings\Anita North\51730-43_002A_Anita.sht

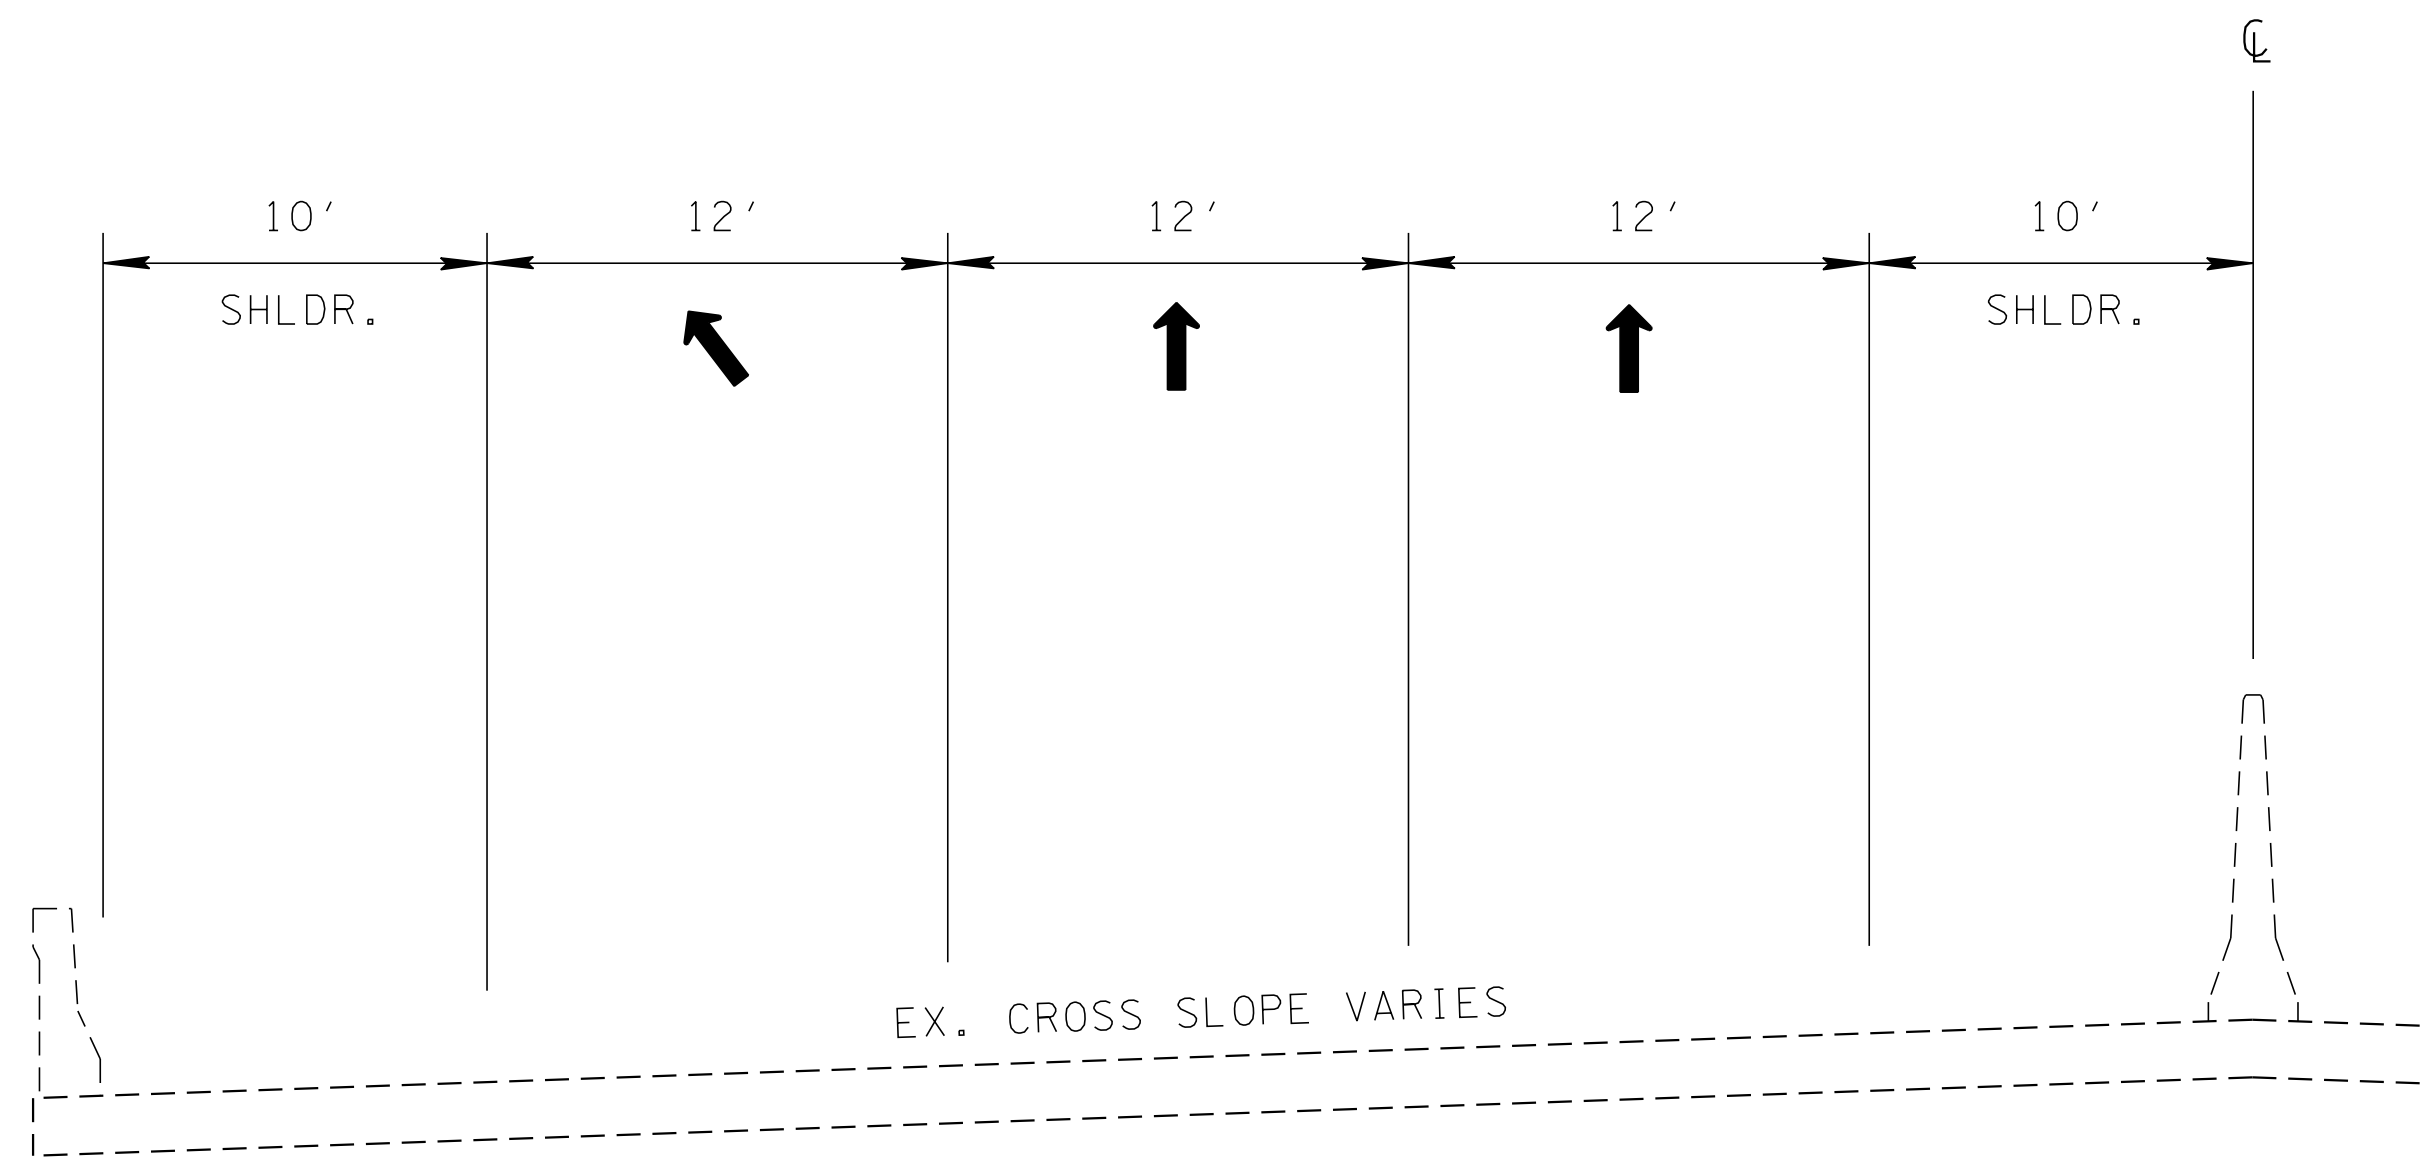

EXISTING BRIDGE
JAMES WHITE PARKWAY
STA. 19+12.69 TO STA. 38+20.75

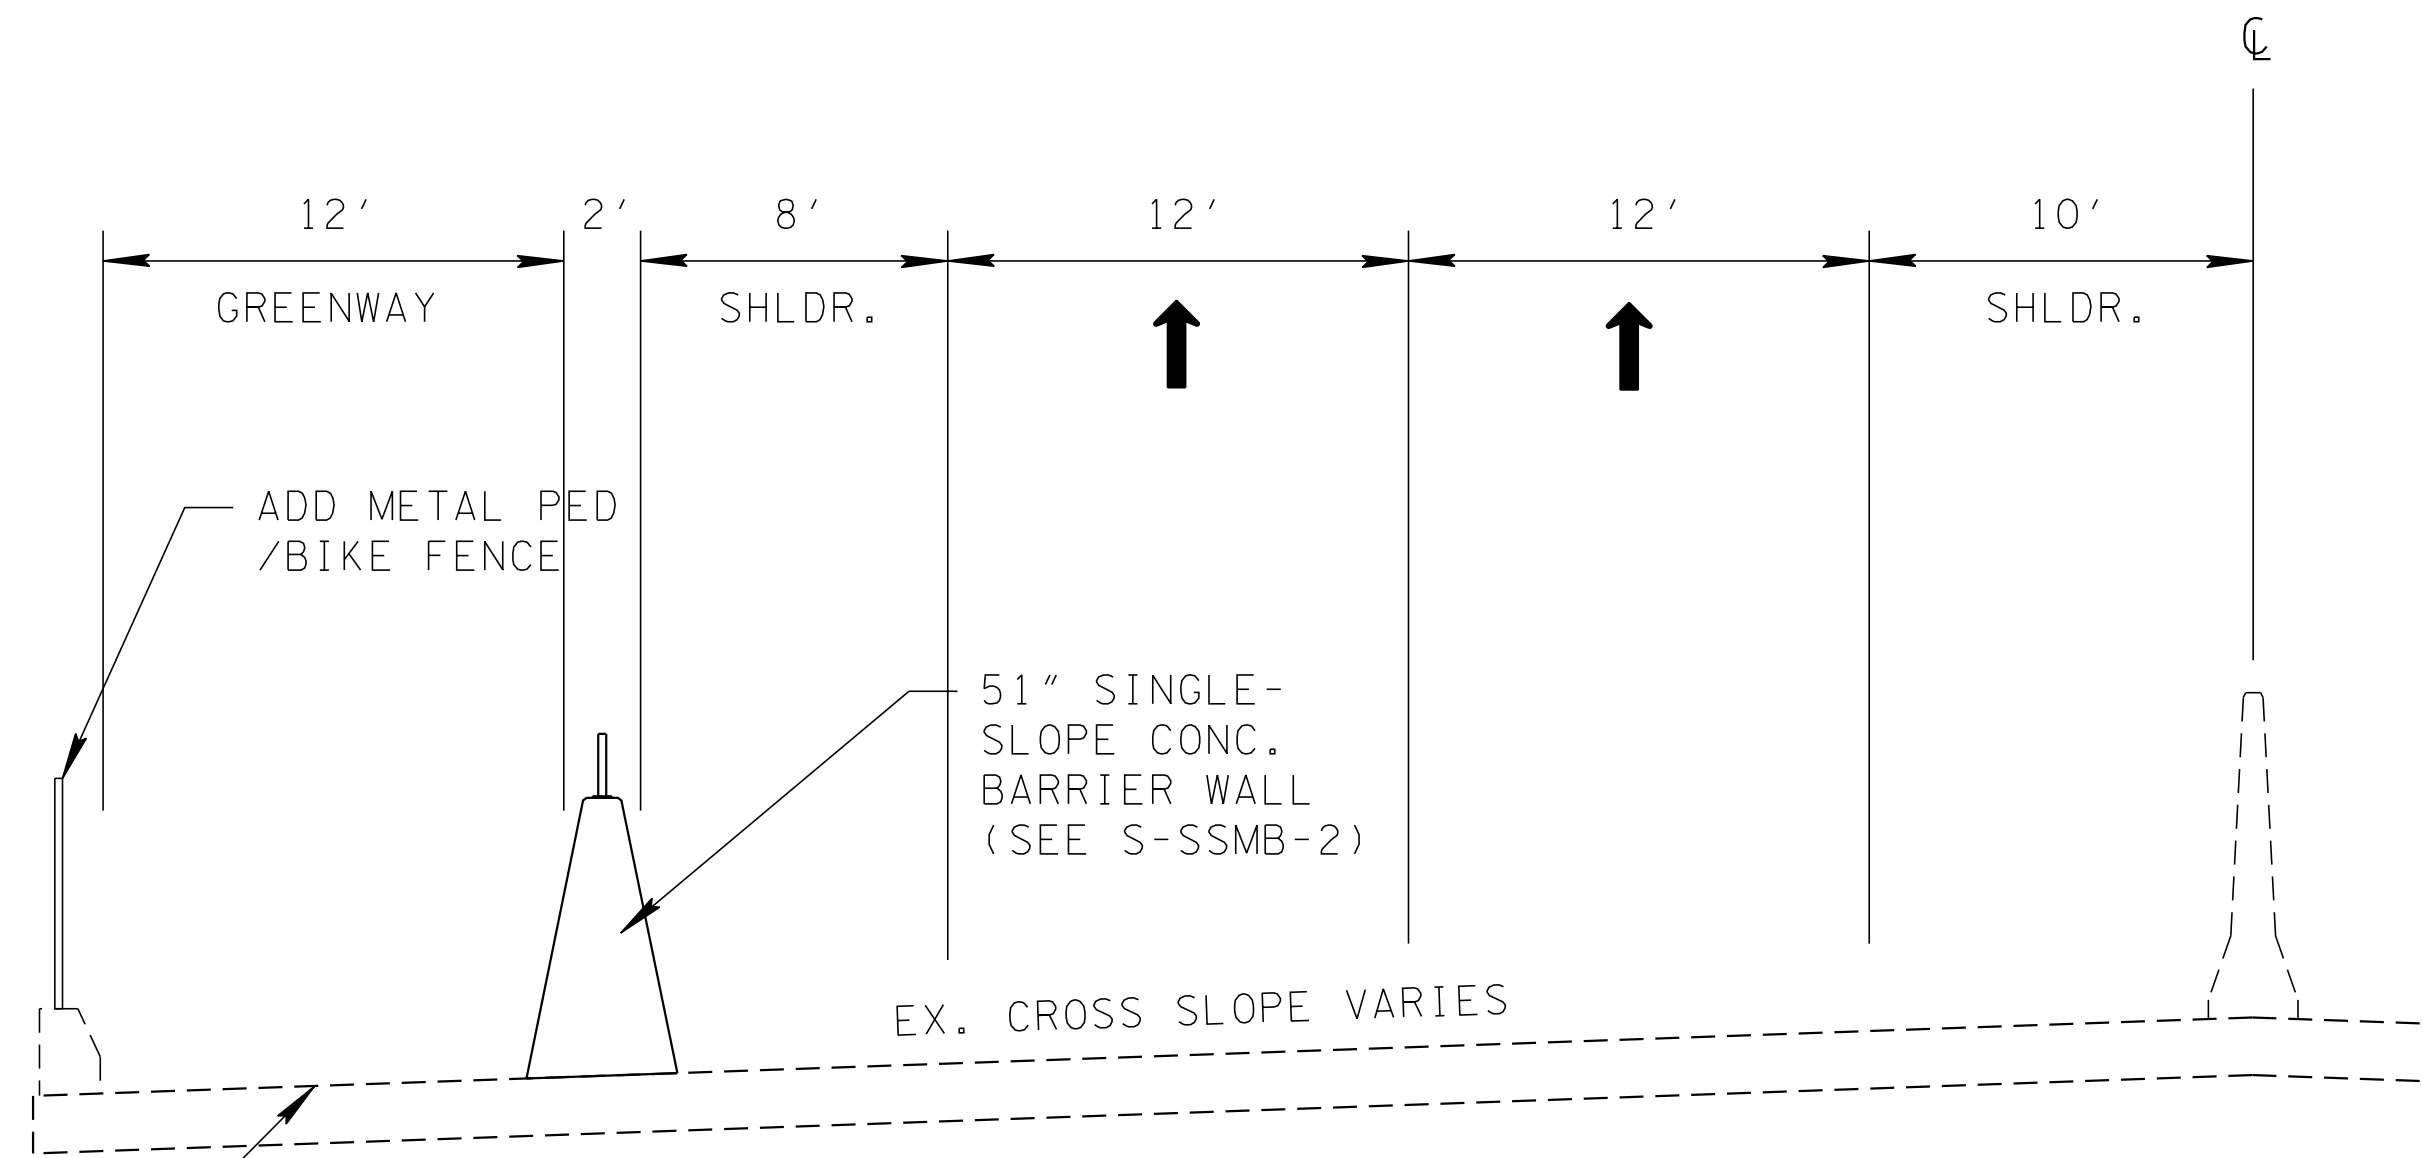

PROPOSED BRIDGE
JAMES WHITE PARKWAY
STA. 19+12.69 TO STA. 38+20.75

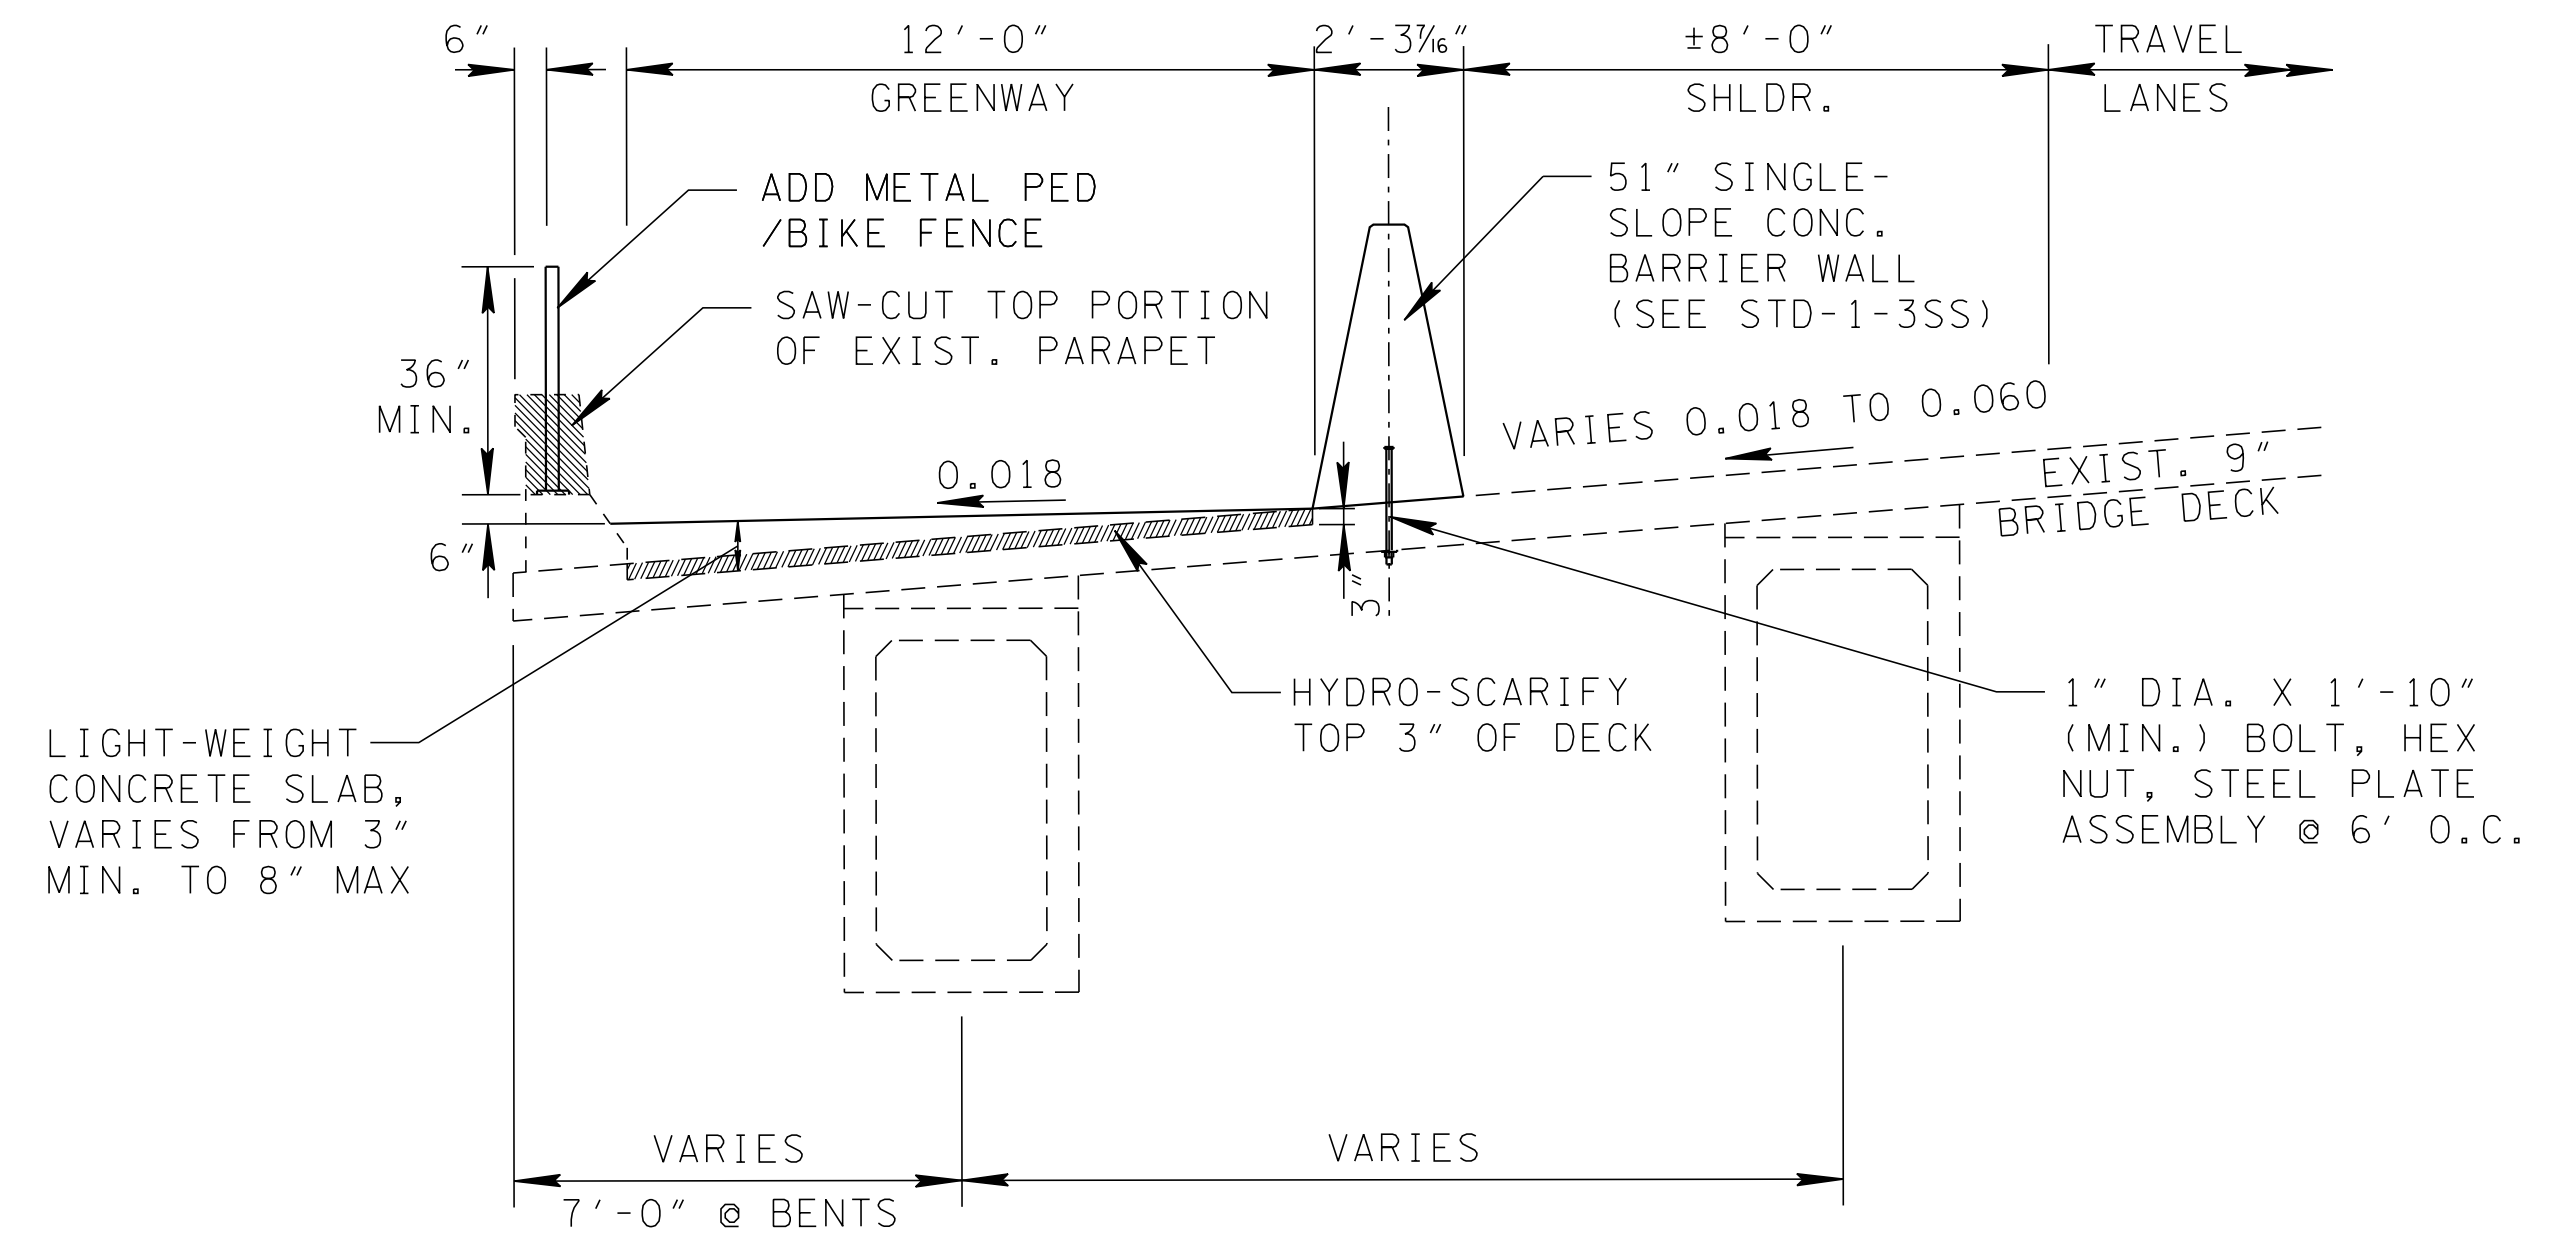

DETAIL
PROPOSED GREENWAY ON BRIDGE

NOTE:
ACCORDING TO THE ORIGINAL TDOT BRIDGE PLANS,
EXISTING CROSS SLOPE VARIES BETWEEN -0.06 @
BEG. OF BRIDGE, STA. 350+41.00, TO -0.018 @
STA. 354+69.48, CONSTANT -0.018 TO STA.
360+23.13, THEN VARIES FROM -0.018 TO +0.06
@ STA. 363+23.13, AND REMAINS CONSTANT +0.06
TO END OF BRIDGE, STA. 369+40.95. ACTUAL
SLOPE MAY VARY FROM ORIGINAL PLANS.

CROSS SLOPE CORRECTION AND THE CONCRETE SLAB
WILL NOT BE REQUIRED FOR THE MIDDLE 550 FT.
OF THE BRIDGE WHERE THE EXISTING CROSS SLOPE
IS 0.018.

EXISTING BEAM SPACING VARIES THROUGHOUT BRIDGE.

SOUTH KNOXVILLE BRIDGE
GREENWAY
VAUGHN & MELTON
KNOXVILLE, TN.

V&M
Vaughn & Melton
Engineering - Surveying

KENTUCKY
606-248-6600
TENNESSEE
865-546-5800
NORTH CAROLINA
828-253-2796
SOUTH CAROLINA
864-574-4775
GEORGIA
770-627-3590
www.vaughnmelton.com
Copyright © 2018
All Rights Reserved

DRAWN: J.E.W.
CHECKED: D.L.H.
JOB NO: 51730-43
SCALE: NOT TO SCALE
DATE: 10-11-2019
FILE NAME:
DRAWING TITLE:
TYPICAL SECTION


DRAWING NO:
C2A

10/14/2019 3:05:43 PM
\\tennessee\transportation\51730-43\data\Drawings\Anita_North\51730-43_003_Anita.sht




BEGIN PROJECT
SOUTH KNOXVILLE BRIDGE GREENWAY

STA. 10+05.41
N 600894.8083 E 2589949.9956

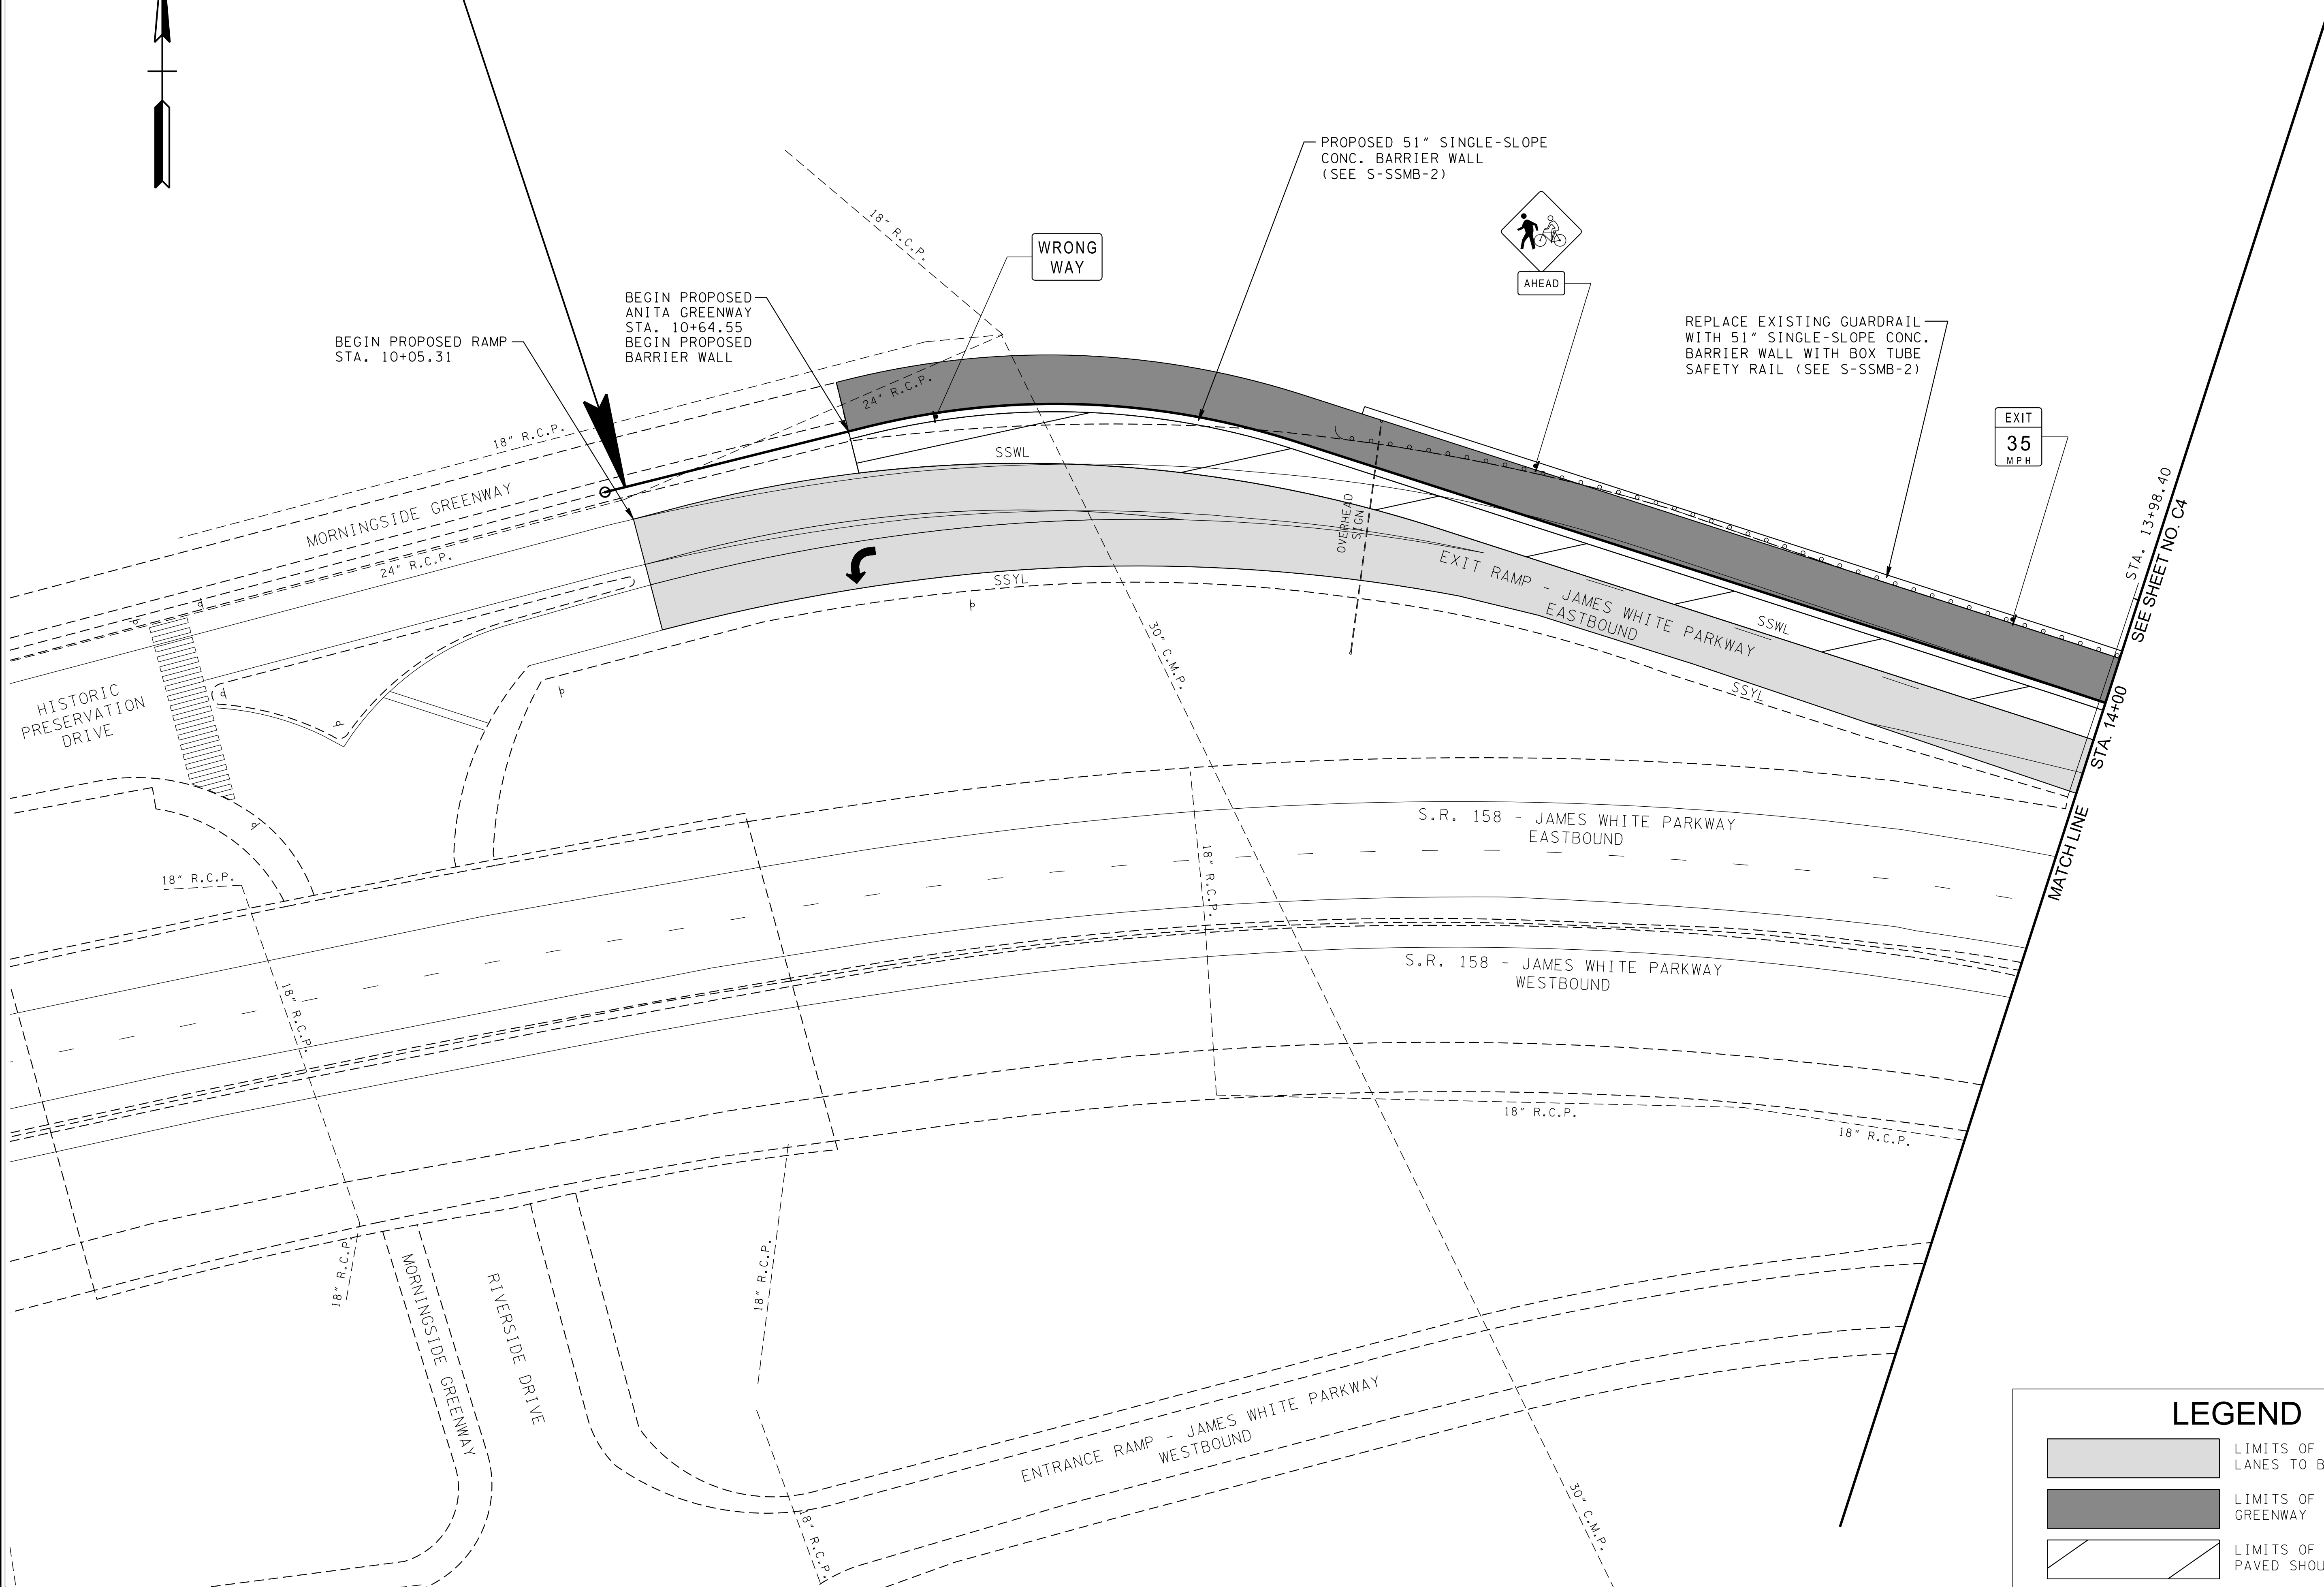

LEGEND	
	LIMITS OF PROPOSED TRAVEL LANES TO BE MILLED
	LIMITS OF PROPOSED GREENWAY
	LIMITS OF PROPOSED PAVED SHOULDER

REVISIONS	
NO.	DESCRIPTION

 

SOUTH KNOXVILLE BRIDGE
GREENWAY

VAUGHN & MELTON
KNOXVILLE, TN.

Engineering - Surveying

KENTUCKY
606-248-6600

TENNESSEE
865-546-5800

NORTH CAROLINA
828-253-2796

SOUTH CAROLINA
864-574-4775


GEORGIA
770-627-3590

www.vaughnmelton.com

Copyright © 2018
All Rights Reserved

DRAWN: J.E.W.
CHECKED: D.L.H.
JOB NO: 51730-43
SCALE: 1" = 20'
DATE: 10-11-2019
FILE NAME:
DRAWING TITLE:
PRESENT & PROPOSED LAYOUT
ANITA DRIVE GREENWAY
STA. 10+00 TO STA. 14+00.00
DRAWING NO:

C3

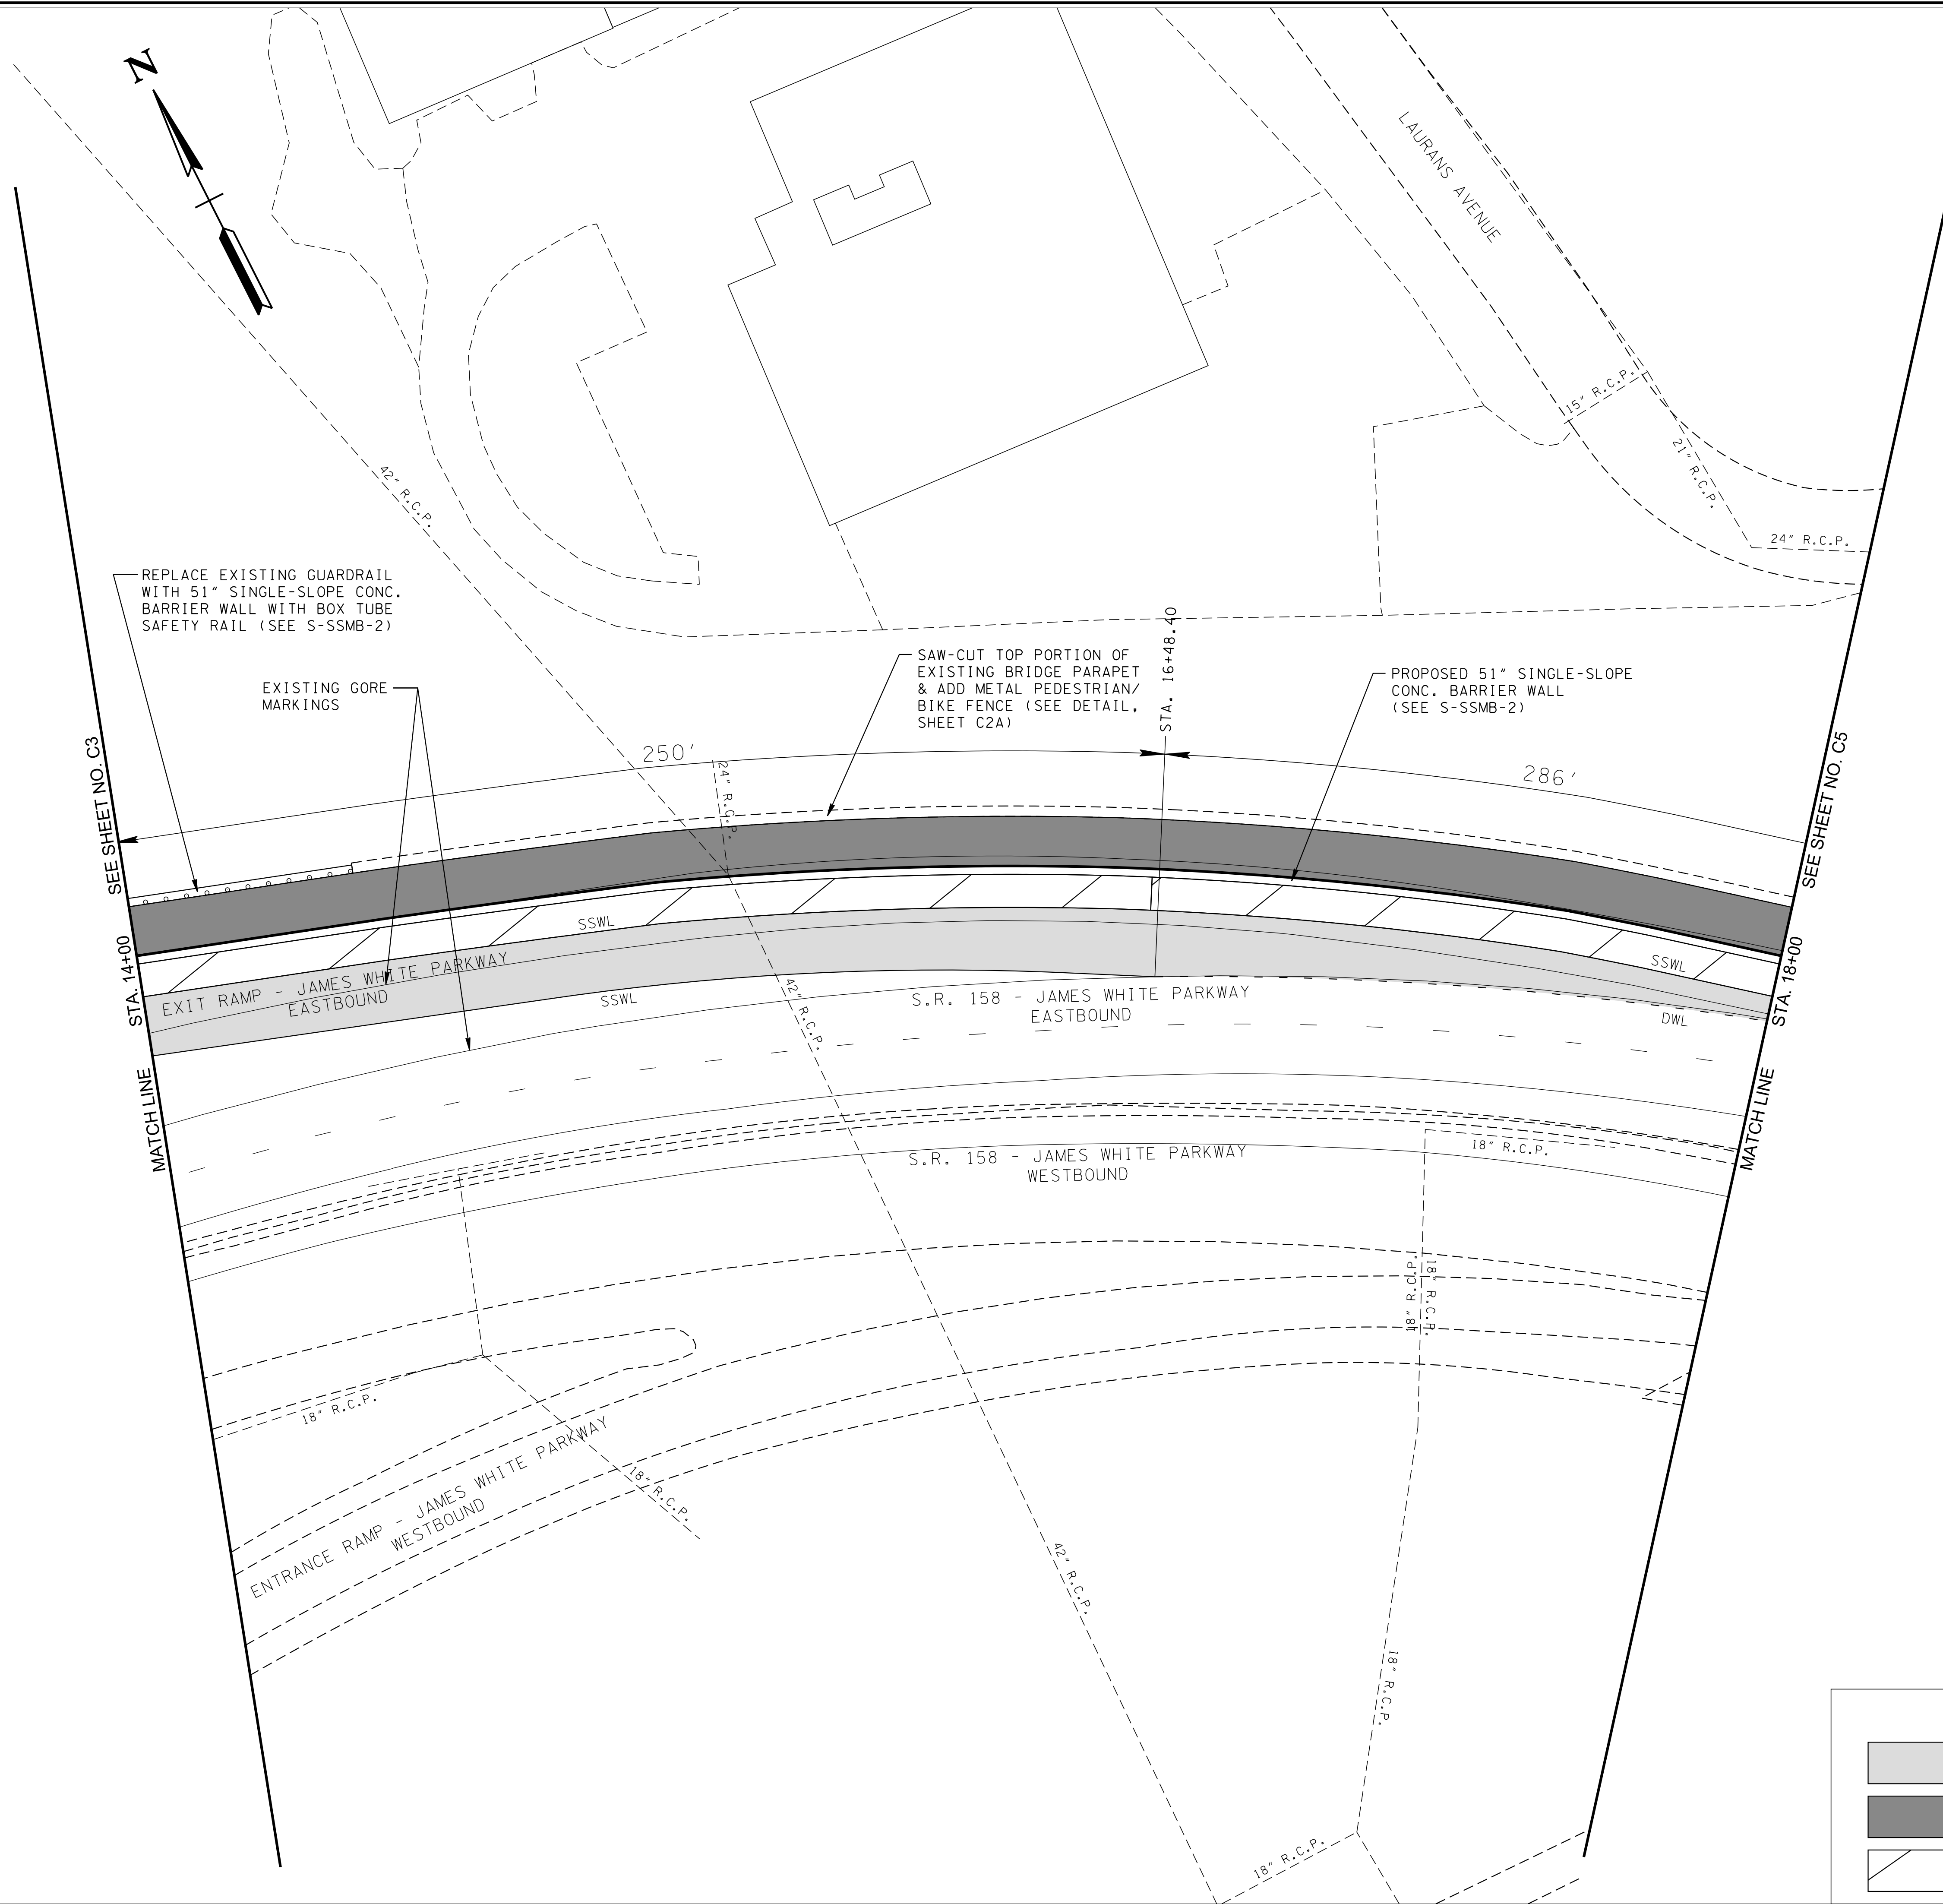

SOUTH KNOXVILLE BRIDGE
GREENWAY

VAUGHN & MELTON
KNOXVILLE, TN.



KENTUCKY
606-248-6600

TENNESSEE
865-546-5800

NORTH CAROLINA
828-253-2796

SOUTH CAROLINA
864-574-4775

GEORGIA
770-627-3590


www.vaughnmelton.com

Copyright © 2018
All Rights Reserved

DRAWN:	J.E.W.
CHECKED:	D.L.H.
JOB NO:	51730-43
SCALE:	1" = 20'
DATE:	10-11-2019
FILE NAME:	
DRAWING TITLE:	
PRESENT & PROPOSED LAYOUT ANITA DRIVE GREENWAY STA. 14+00 TO STA. 18+00.00	
DRAWING NO:	

C4

10/14/2019 3:05:45 PM
M:\Tennessee\Transportation\51730-43\Drawings\Anita North\51730-43_005_Anita.sht

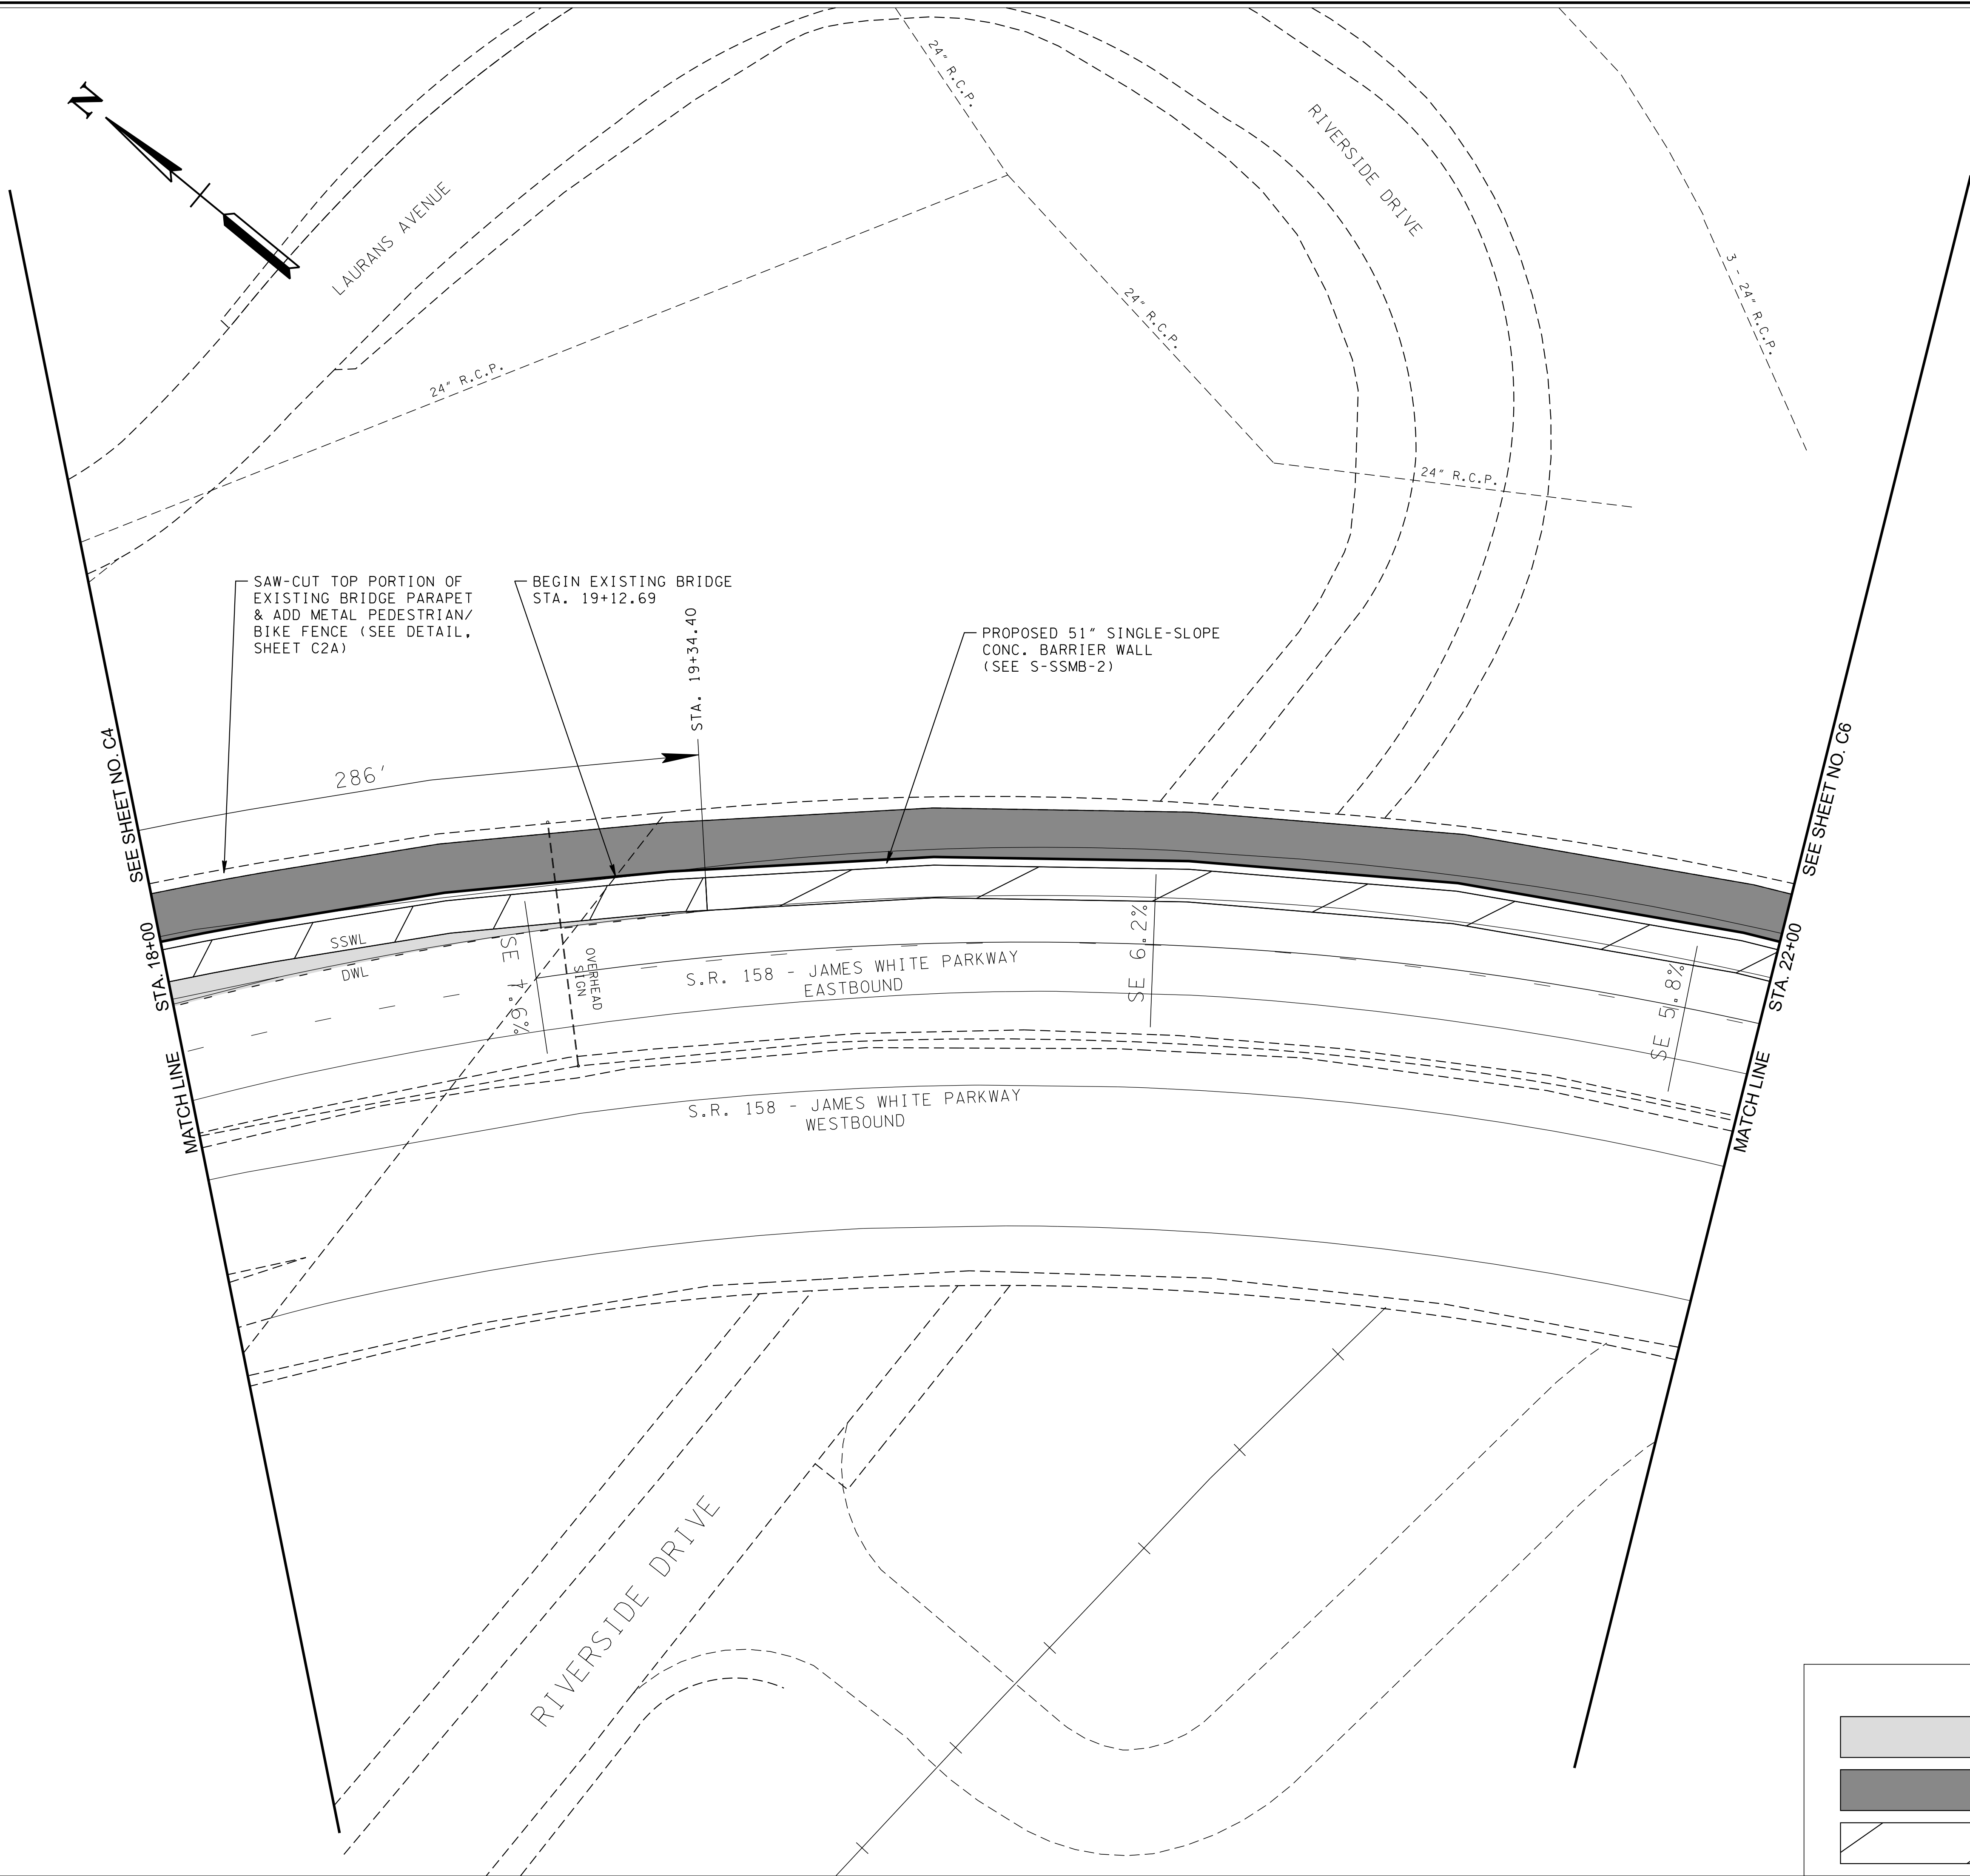

LEGEND

LIMITS OF PROPOSED TRAVEL LANES TO BE MILLED

LIMITS OF PROPOSED GREENWAY

LIMITS OF PROPOSED PAVED SHOULDER

REVISIONS	
NO.	DESCRIPTION

SOUTH KNOXVILLE BRIDGE
GREENWAY

VAUGHN & MELTON
KNOXVILLE, TN.

V&M
Vaughn & Melton
Engineering - Surveying

KENTUCKY
606-248-6600

TENNESSEE
865-546-5800

NORTH CAROLINA
828-253-2796

SOUTH CAROLINA
864-574-4775

GEORGIA
770-627-3590


www.vaughnmelton.com

Copyright © 2018
All Rights Reserved

DRAWN: J.E.W.
CHECKED: D.L.H.
JOB NO: 51730-43
SCALE: 1" = 20'
DATE: 10-11-2019
FILE NAME:
DRAWING TITLE:
PRESENT & PROPOSED LAYOUT
ANITA DRIVE GREENWAY
STA. 18+00 TO STA. 22+00.00
DRAWING NO:

C5

10/14/2019 3:05:46 PM
\\tennessee\transportation\51730-43\data\Drawings\Anita North\51730-43_006_Anita.sht

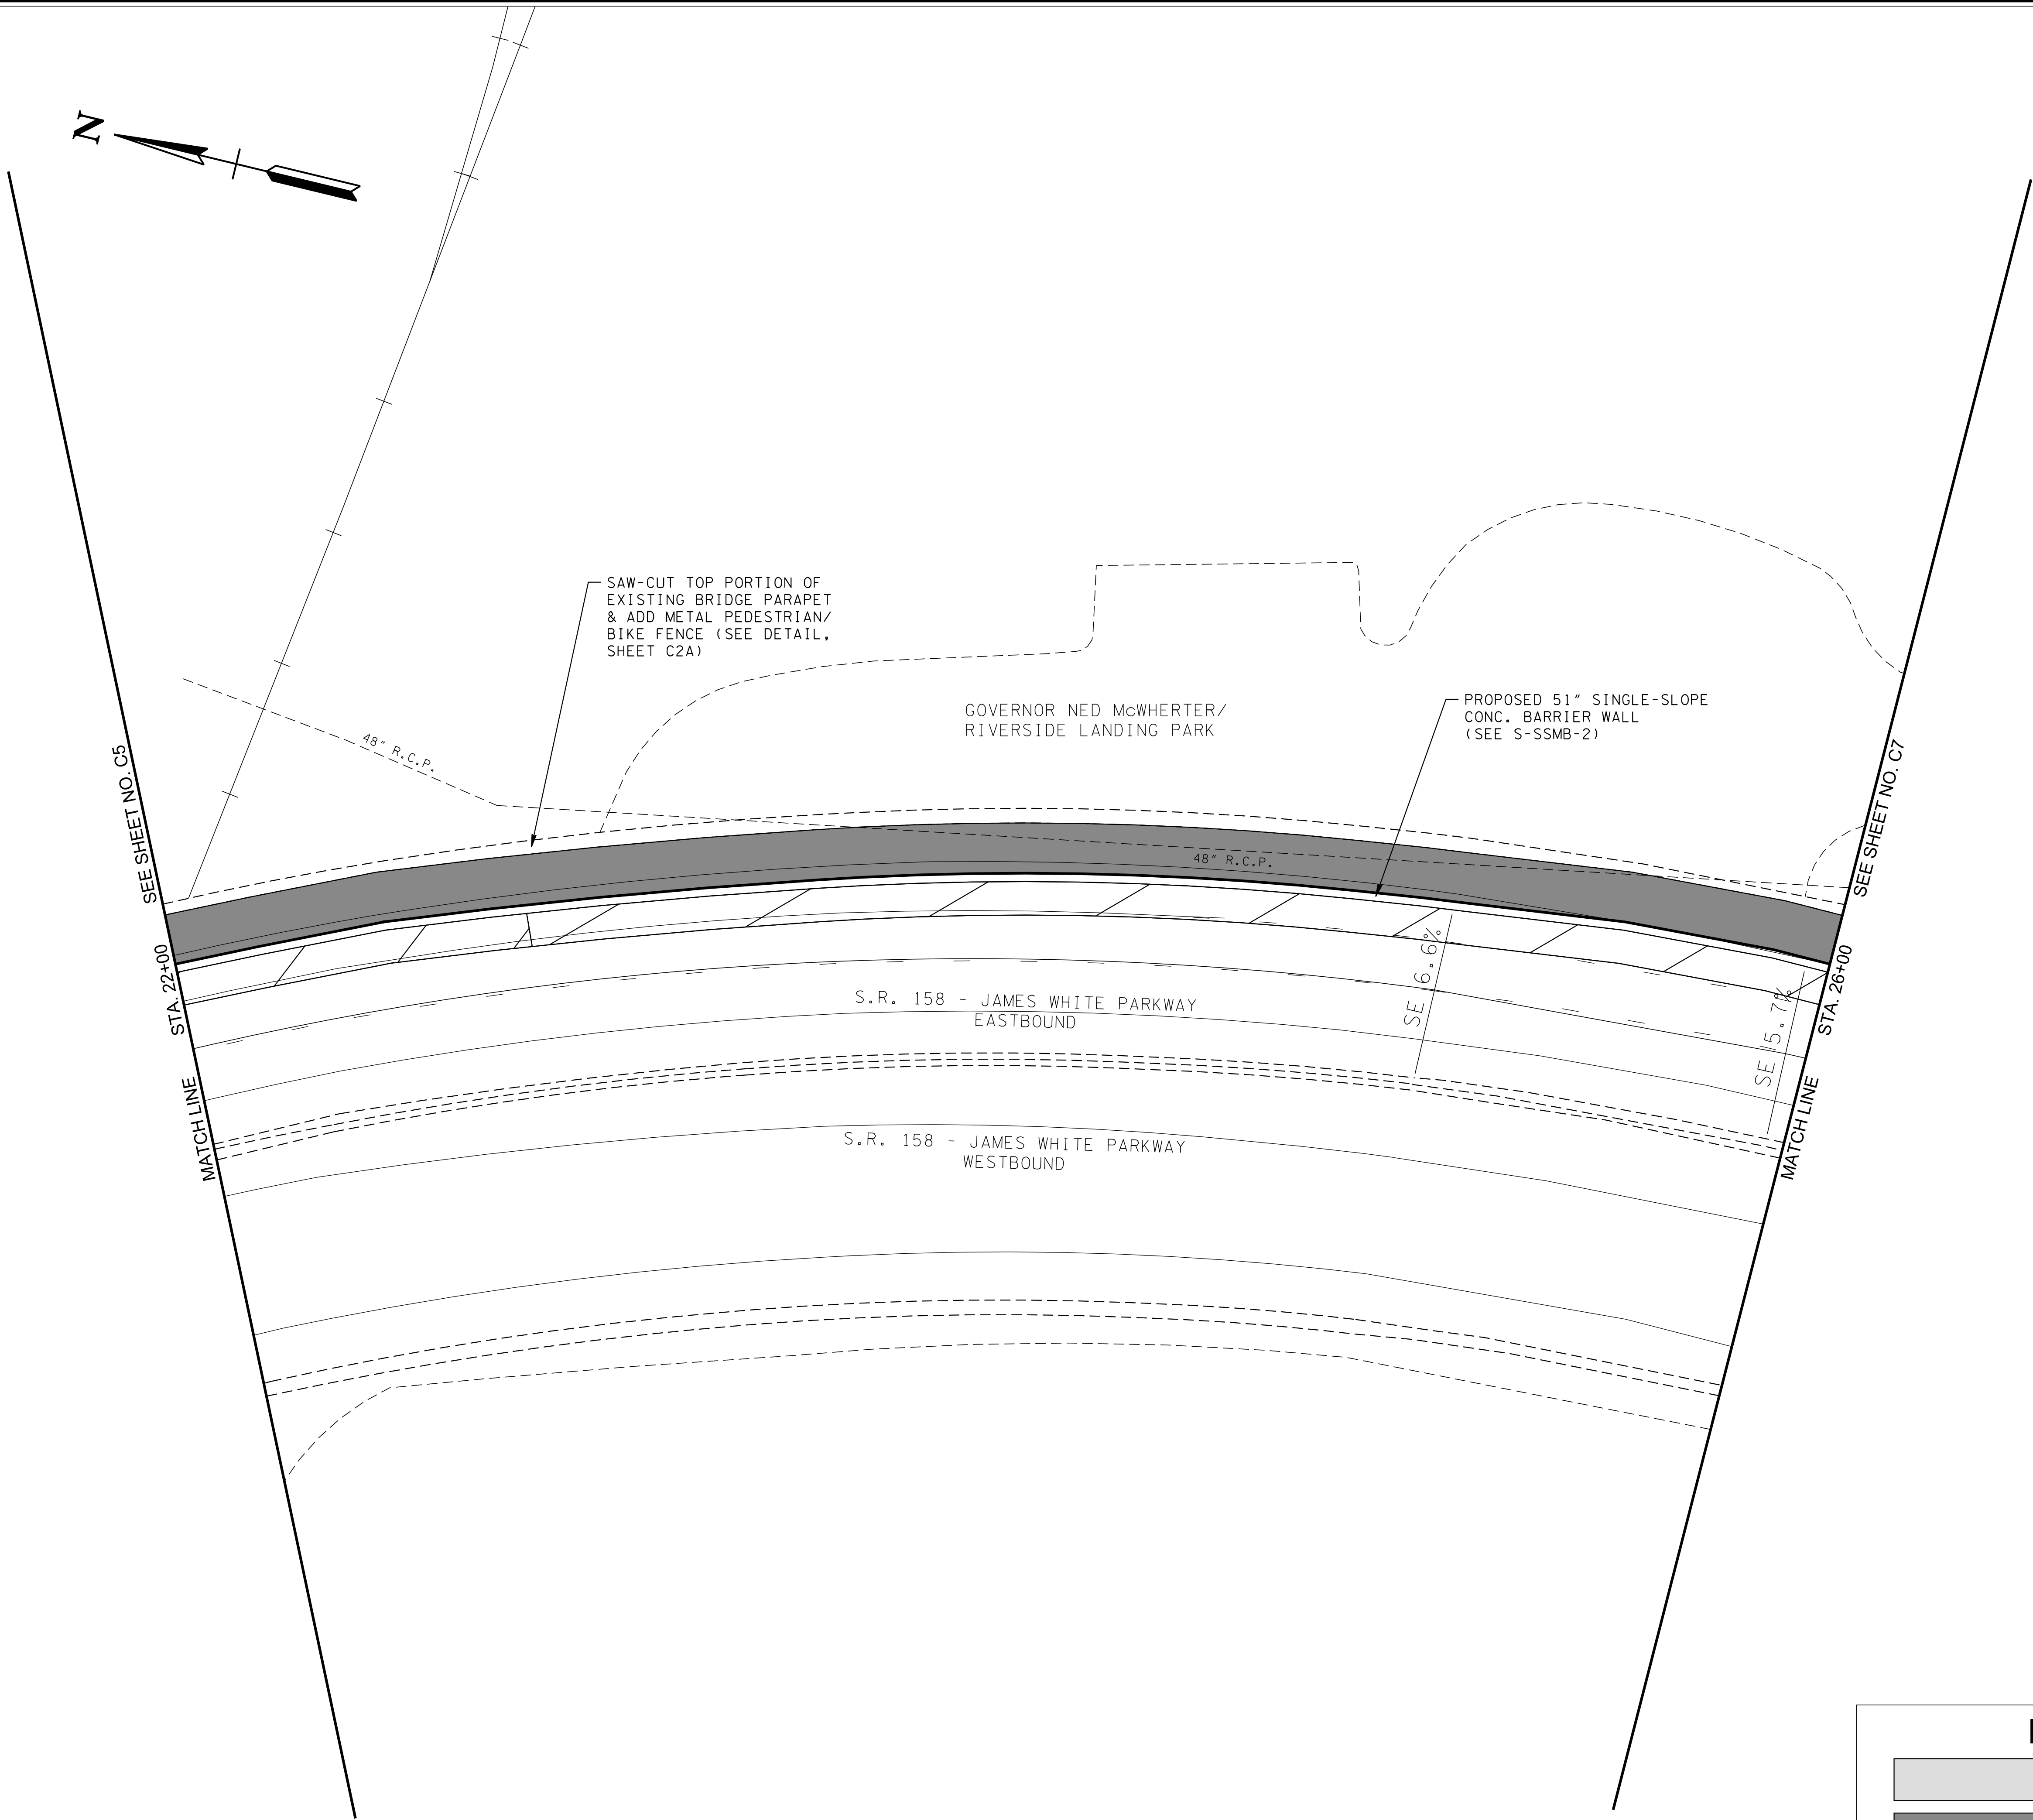


LEGEND

LIMITS OF PROPOSED TRAVEL LANES TO BE MILLED

LIMITS OF PROPOSED GREENWAY

LIMITS OF PROPOSED PAVED SHOULDER

REVISIONS	
NO.	DESCRIPTION

 

SOUTH KNOXVILLE BRIDGE
GREENWAY

VAUGHN & MELTON
KNOXVILLE, TN.

V&M
Vaughn & Melton
Engineering - Surveying

KENTUCKY
606-248-6600

TENNESSEE
865-546-5800

NORTH CAROLINA
828-253-2796

SOUTH CAROLINA
864-574-4775



GEORGIA
770-627-3590

www.vaughnmelton.com

Copyright © 2018
All Rights Reserved


DRAWN:	J.E.W.
CHECKED:	D.L.H.
JOB NO:	51730-43
SCALE:	1" = 20'
DATE:	10-11-2019
FILE NAME:	
DRAWING TITLE:	PRESENT & PROPOSED LAYOUT ANITA DRIVE GREENWAY STA. 22+00 TO STA. 26+00.00
DRAWING NO:	C6

10/14/2019 3:05:47 PM
M:\Tennessee\Transportation\51730-43\Drawings\Anita North\51730-43_007_Anita.sht

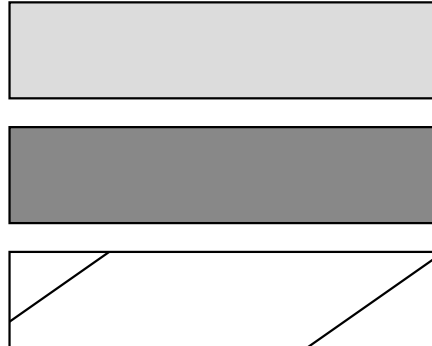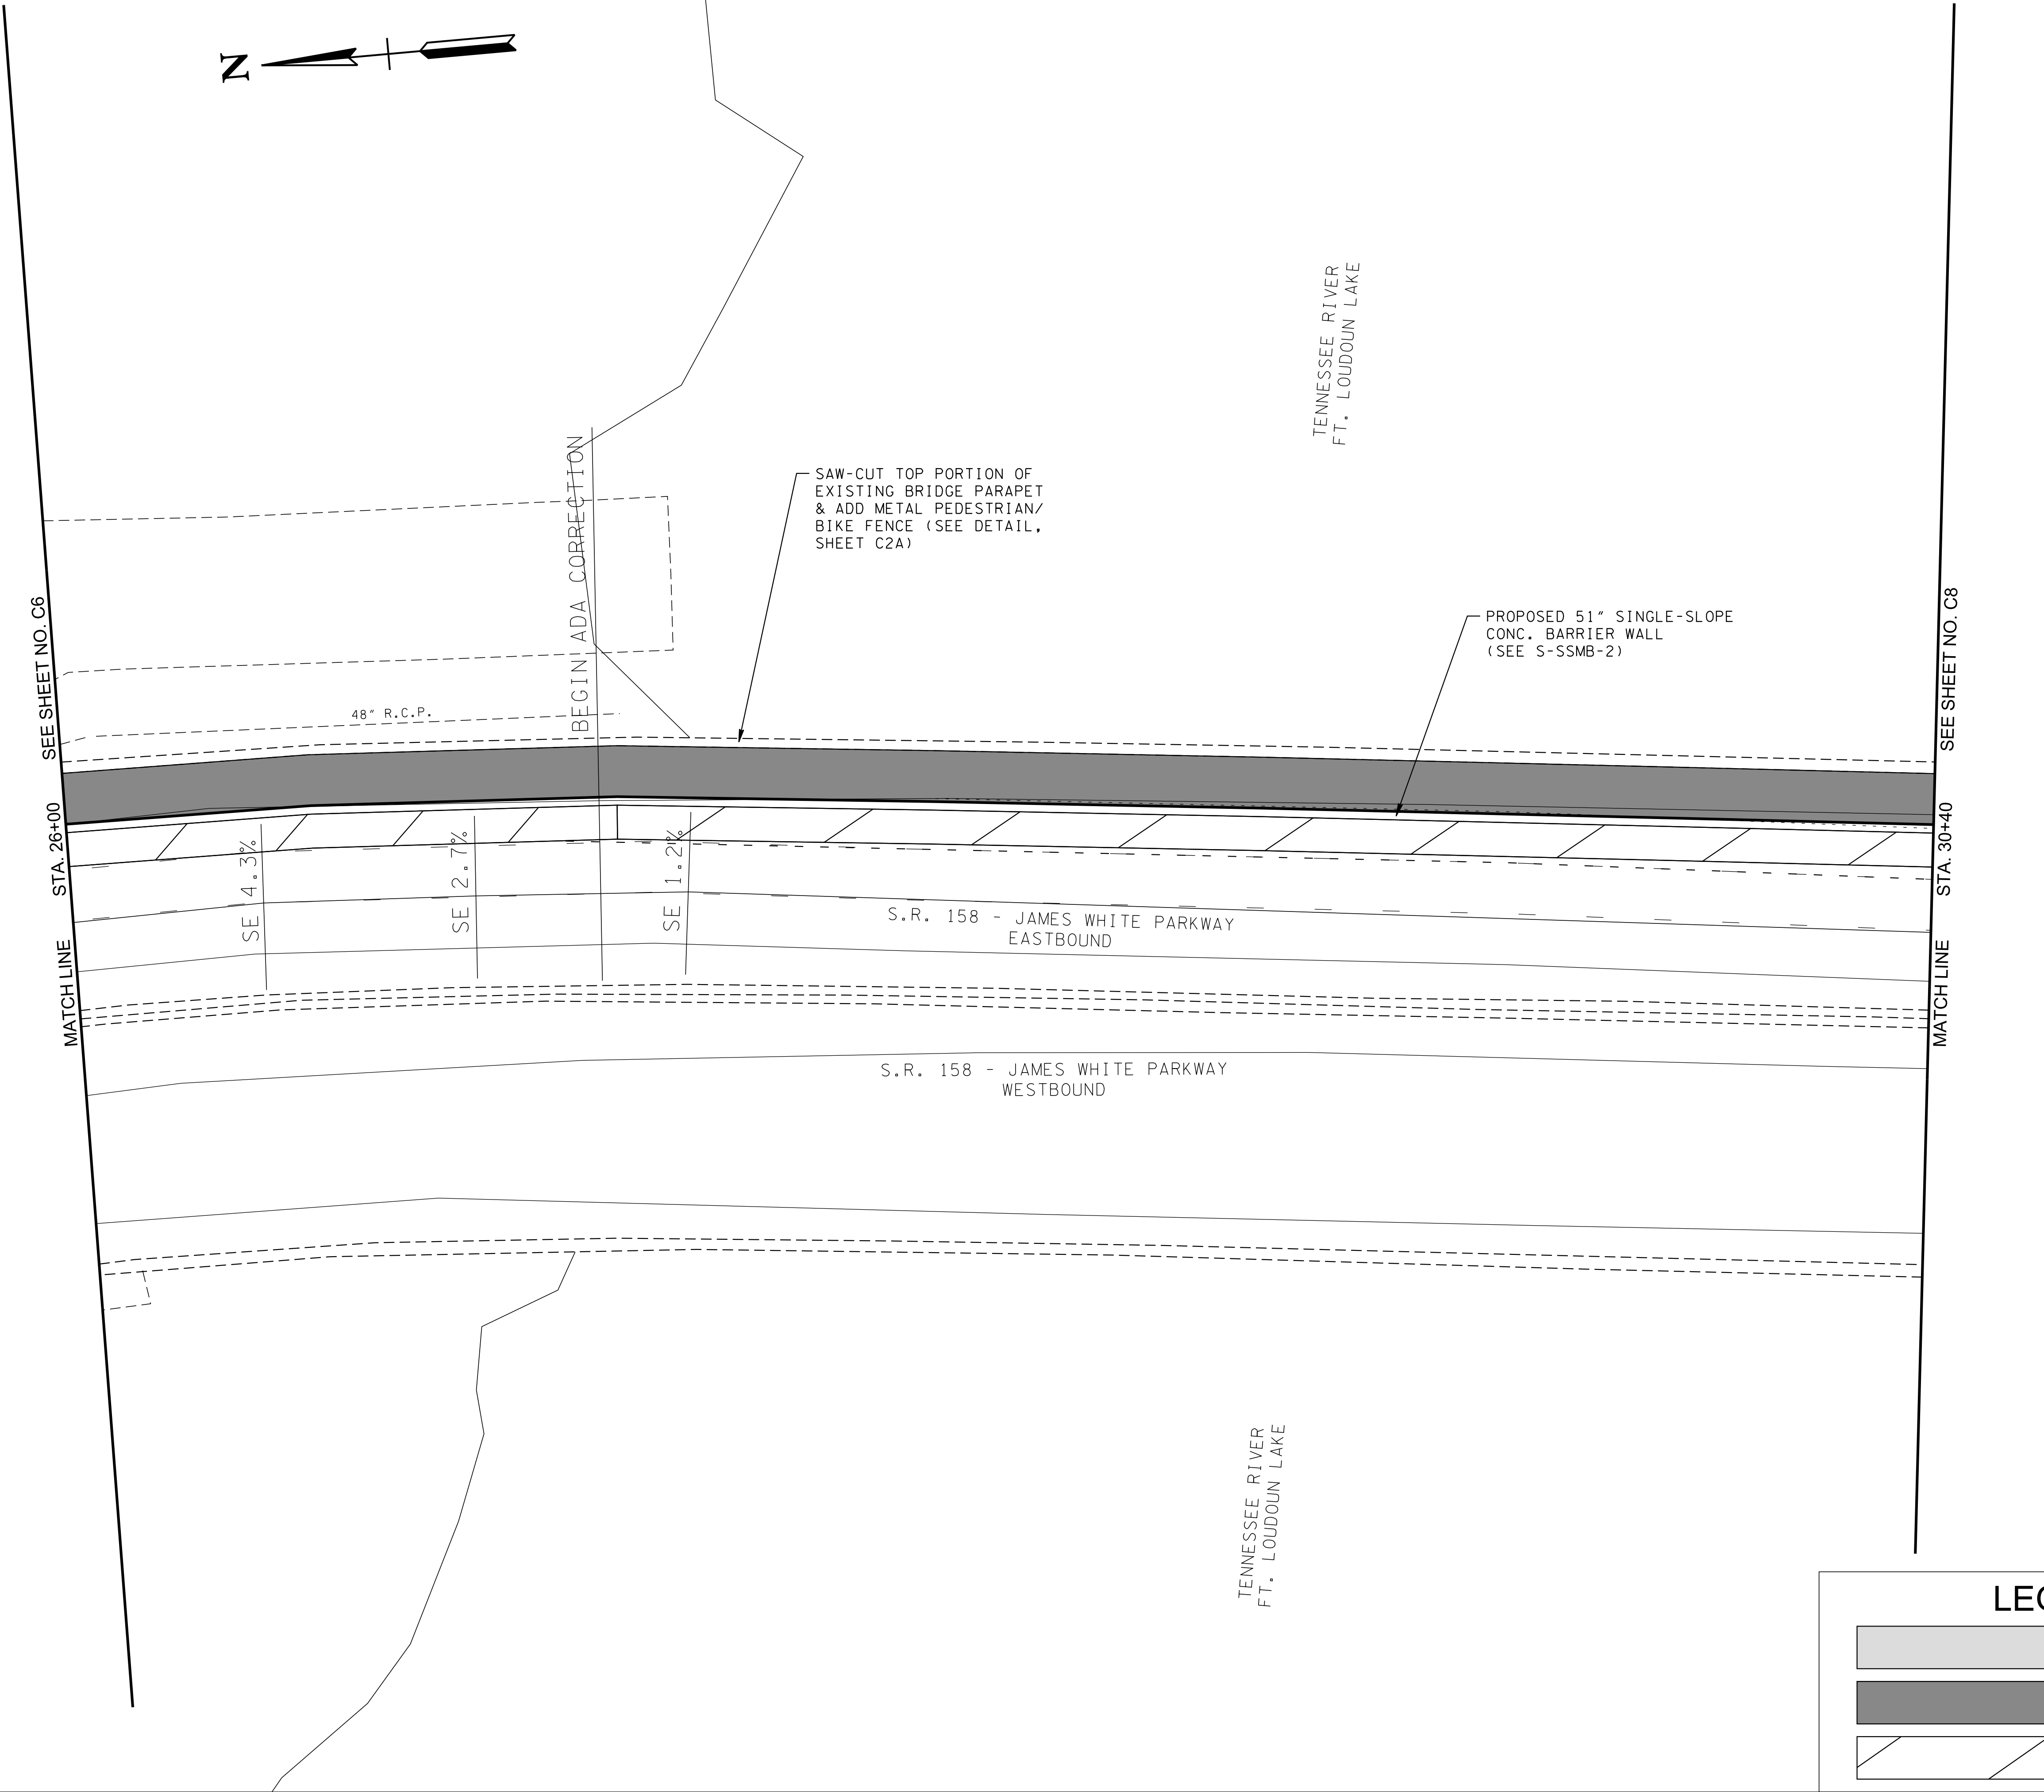

LEGEND

REVISIONS	
NO.	DESCRIPTION

 

SOUTH KNOXVILLE BRIDGE

GREENWAY

VAUGHN & MELTON

KNOXVILLE, TN.

V&M

Vaughn & Melton

Engineering - Surveying

KENTUCKY

606-248-6600

TENNESSEE

865-546-5800

NORTH CAROLINA

828-253-2796

SOUTH CAROLINA

864-574-4775

GEORGIA

770-627-3590


www.vaughnmelton.com

Copyright © 2018

All Rights Reserved

DRAWN:	J.E.W.
CHECKED:	D.L.H.
JOB NO:	51730-43
SCALE:	1" = 20'
DATE:	10-11-2019
FILE NAME:	
DRAWING TITLE:	PRESENT & PROPOSED LAYOUT ANITA DRIVE GREENWAY STA. 26+00 TO STA. 30+40.00
DRAWING NO:	C7

10/14/2019 3:05:48 PM
M:\Tennessee\Transportation\51730-43\Drawings\Anita North\51730-43_008.Anitd.sht

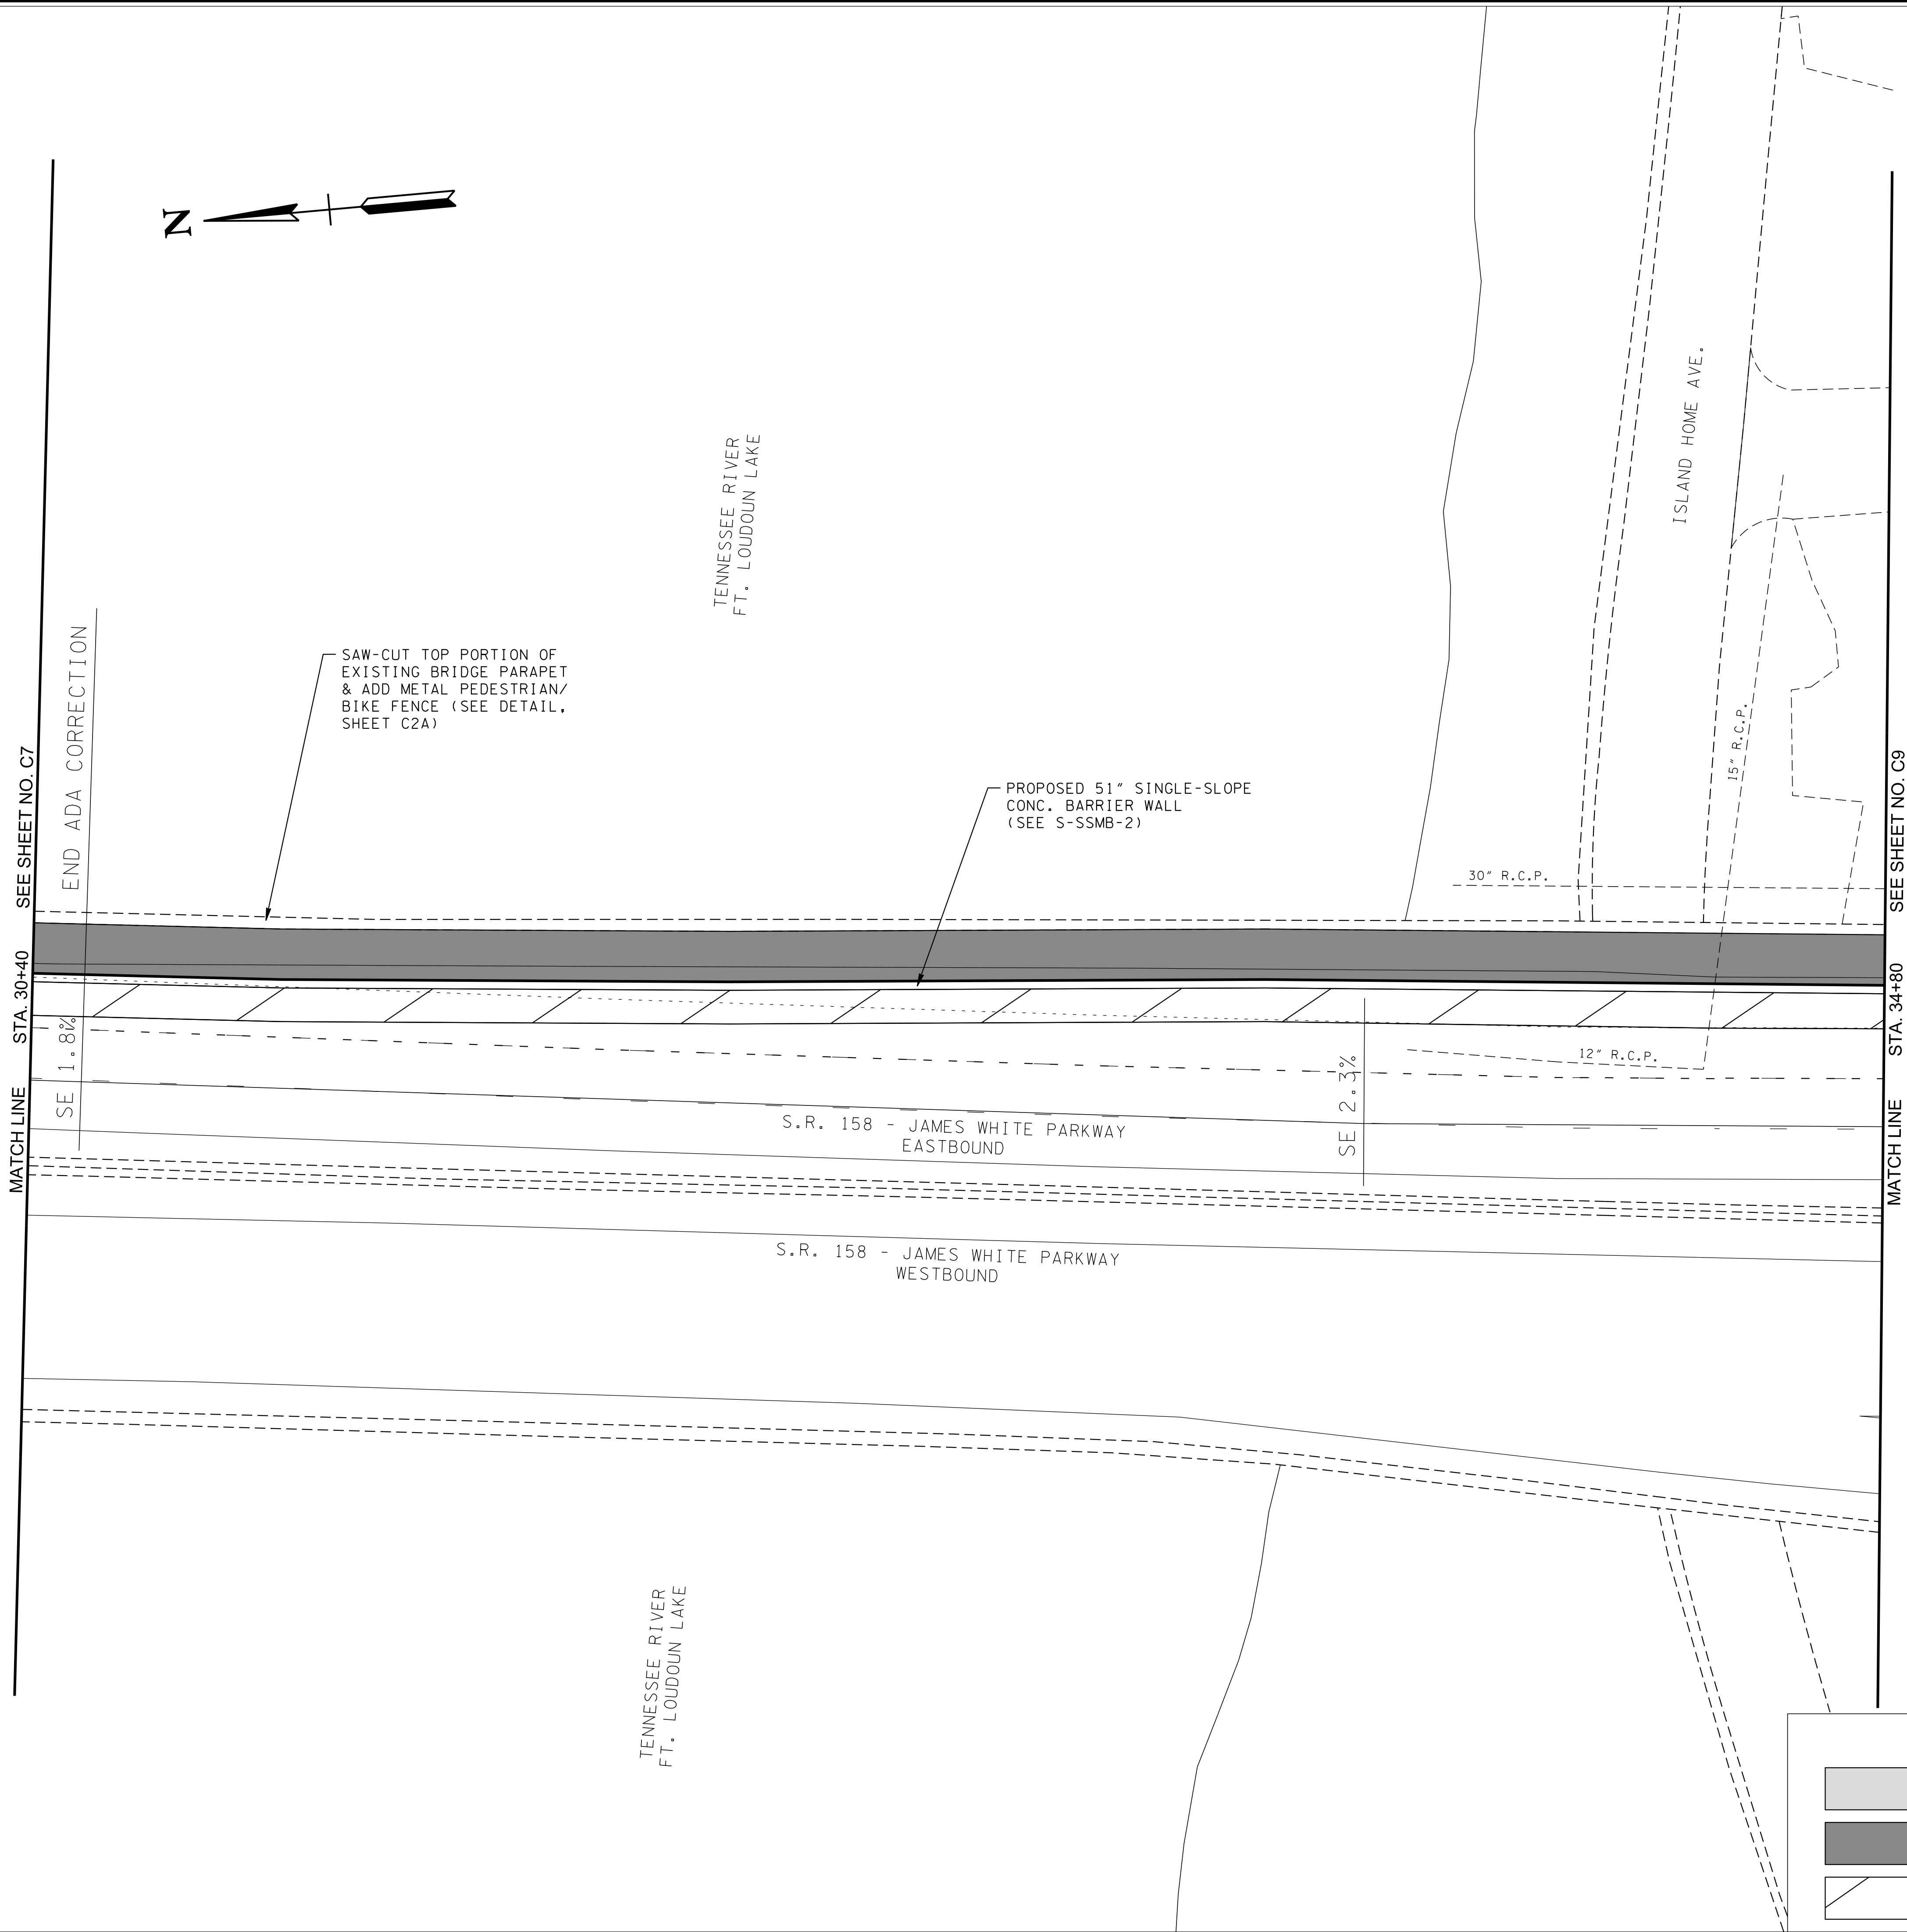


LIMITS OF PROPOSED TRAVEL LANES TO BE MILLED

LIMITS OF PROPOSED GREENWAY

LIMITS OF PROPOSED PAVED SHOULDER

REVISIONS	
NO.	DESCRIPTION

 

SOUTH KNOXVILLE BRIDGE
GREENWAY

VAUGHN & MELTON
KNOXVILLE, TN.

V&M
Vaughn & Melton
Engineering - Surveying

KENTUCKY
606-248-6600

TENNESSEE
865-546-5800

NORTH CAROLINA
828-253-2796

SOUTH CAROLINA
864-574-4775


GEORGIA
770-627-3590

www.vaughnmelton.com

Copyright © 2018
All Rights Reserved

DRAWN:	J.E.W.
CHECKED:	D.L.H.
JOB NO:	51730-43
SCALE:	1" = 20'
DATE:	10-11-2019
FILE NAME:	
DRAWING TITLE:	PRESENT & PROPOSED LAYOUT ANITA DRIVE GREENWAY STA. 30+40 TO STA. 34+80.00
DRAWING NO:	C8


10/14/2019 3:05:49 PM
M:\Tennessee\Transportation\51730-43\Drawings\Anita_North\51730-43_009_Anita.sht

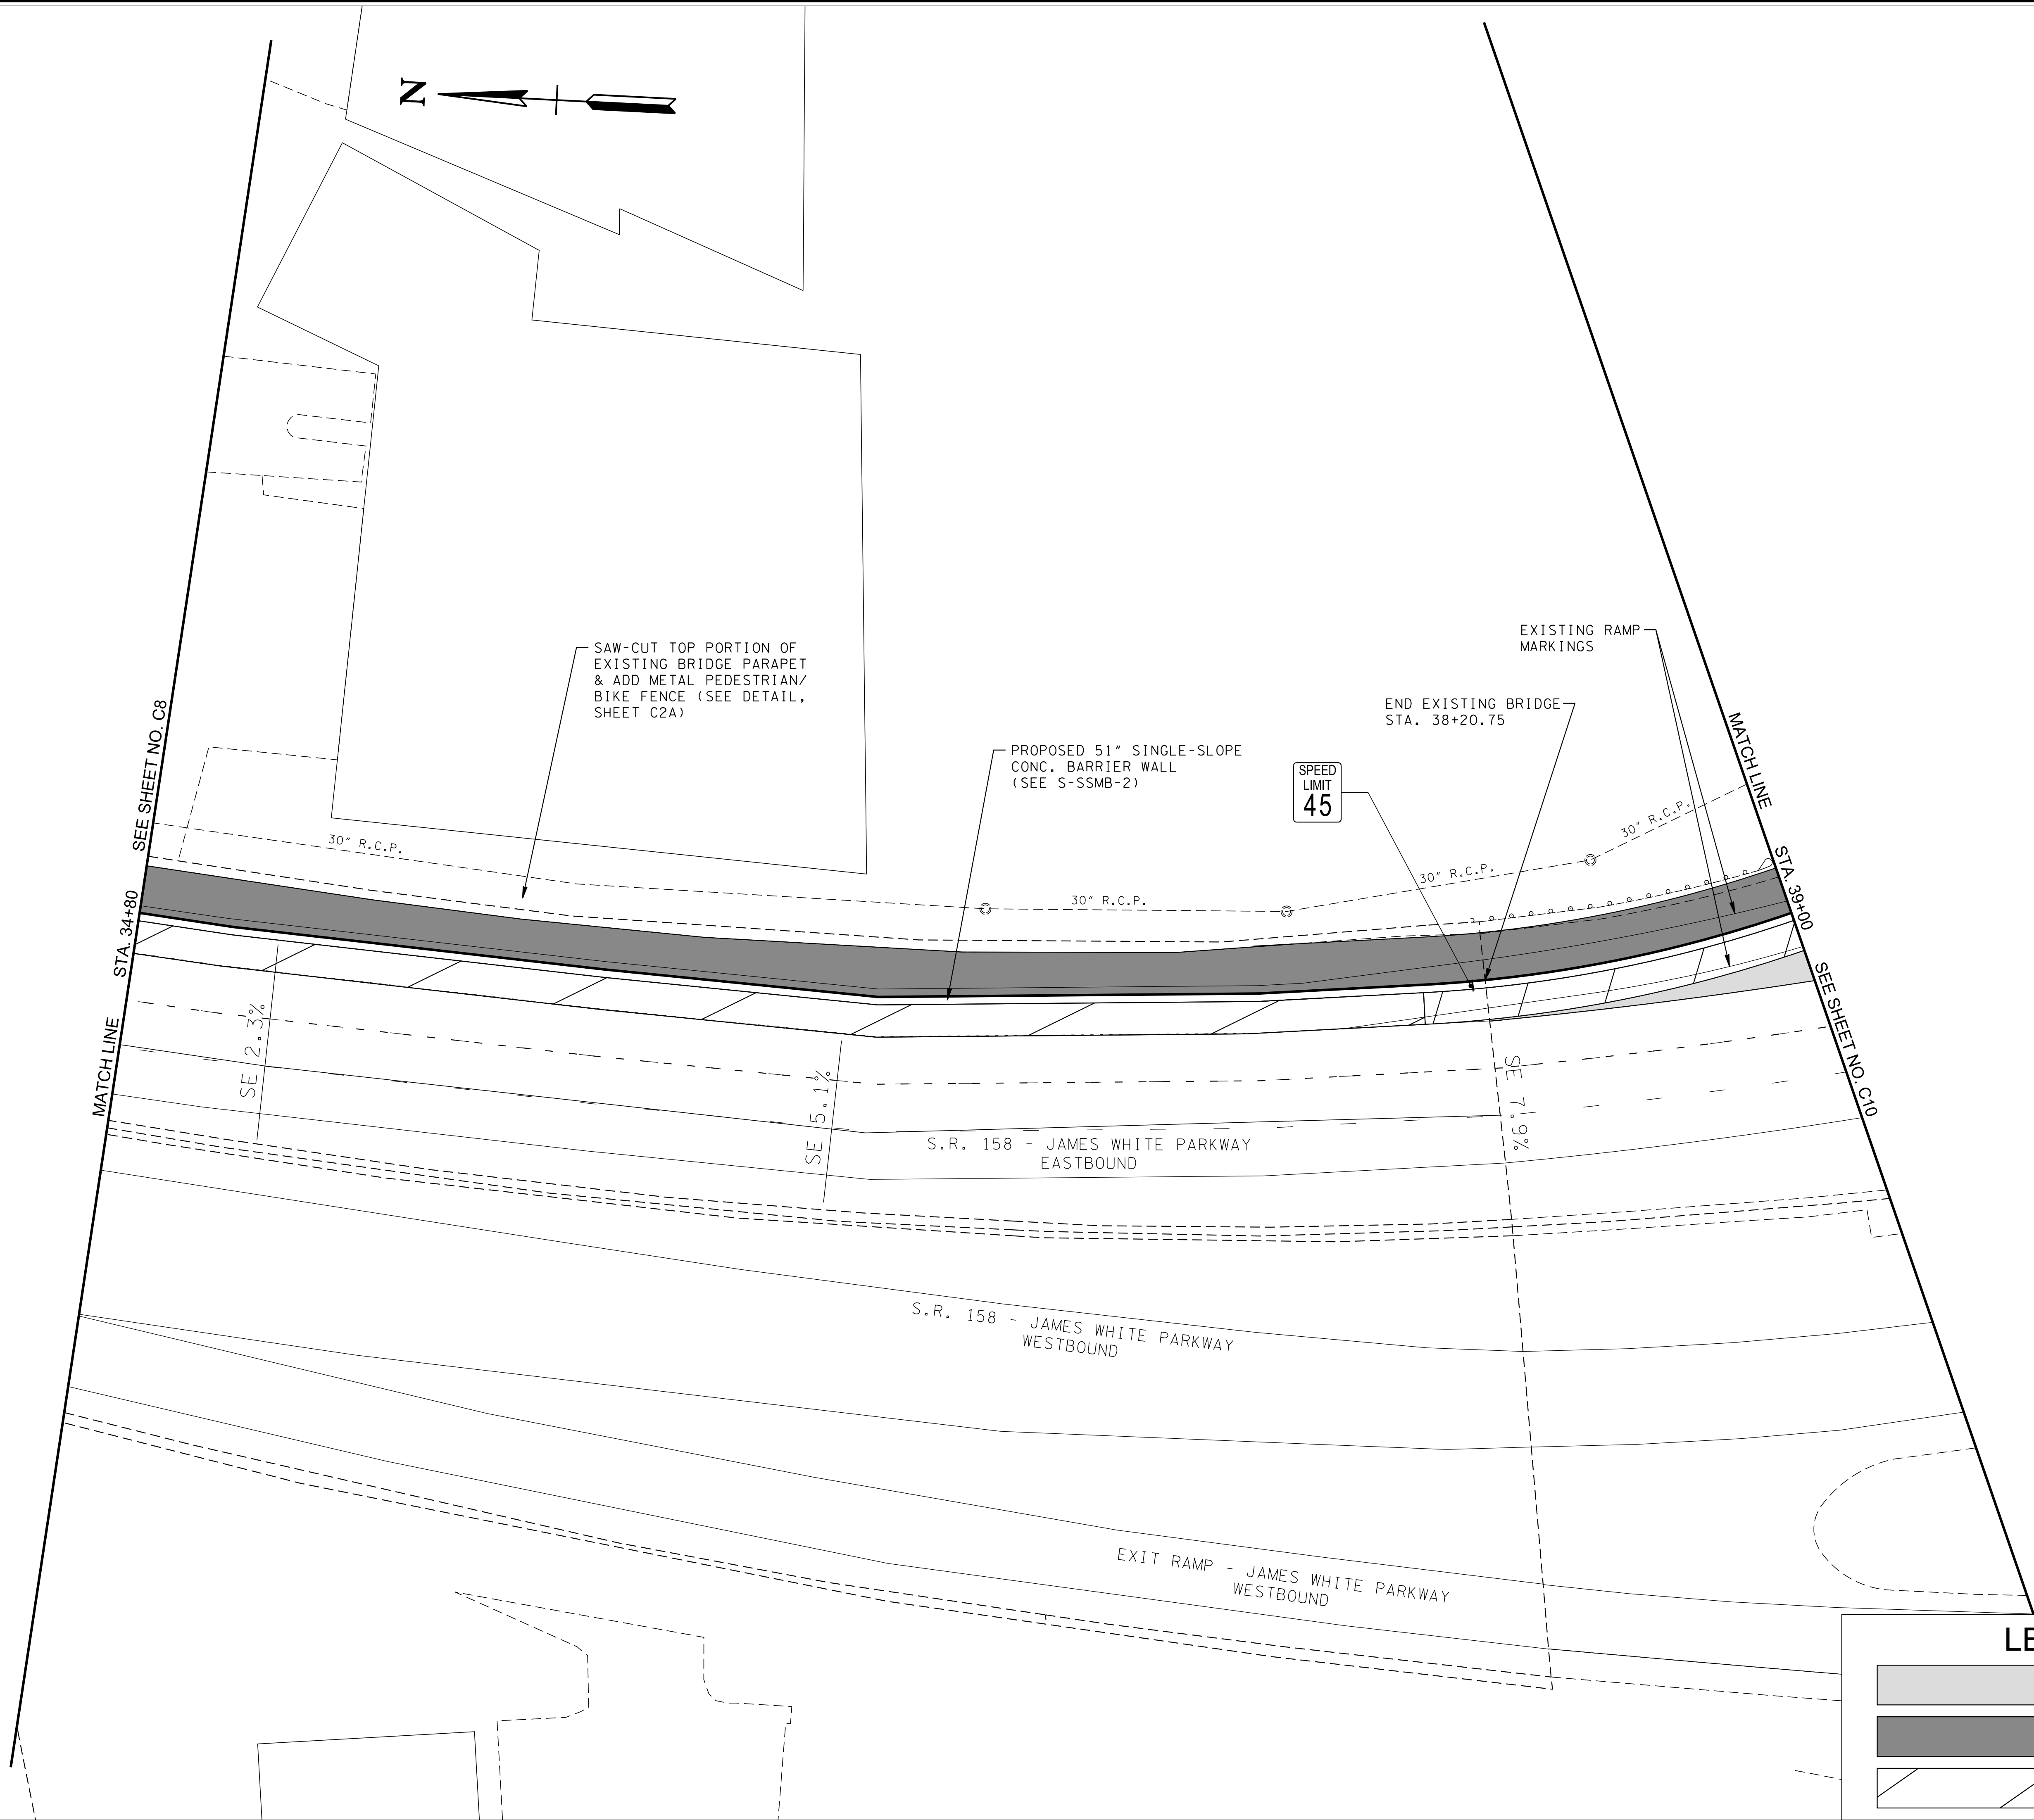

	LIMITS OF PROPOSED TRAVEL LANES TO BE MILLED
	LIMITS OF PROPOSED GREENWAY
	LIMITS OF PROPOSED PAVED SHOULDER

LEGEND

REVISIONS	
NO.	DESCRIPTION

 

SOUTH KNOXVILLE BRIDGE
GREENWAY

VAUGHN & MELTON
KNOXVILLE, TN.

V&M
Vaughn & Melton
Engineering - Surveying

KENTUCKY
606-248-6600

TENNESSEE
865-546-5800

NORTH CAROLINA
828-253-2796

SOUTH CAROLINA
864-574-4775



GEORGIA
770-627-3590

www.vaughnmelton.com

Copyright © 2018
All Rights Reserved

DRAWN:	J.E.W.
CHECKED:	D.L.H.
JOB NO:	51730-43
SCALE:	1" = 20'
DATE:	10-11-2019
FILE NAME:	
DRAWING TITLE:	PRESENT & PROPOSED LAYOUT ANITA DRIVE GREENWAY STA. 34+80 TO STA. 39+00.00
DRAWING NO:	C9

10/14/2019 3:05:50 PM
M:\Tennessee\Transportation\51730-43\Drawings\Anita North\51730-43_00_Anita.sht

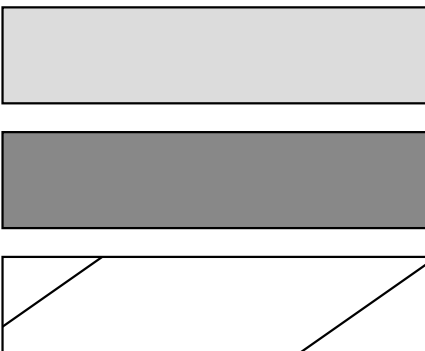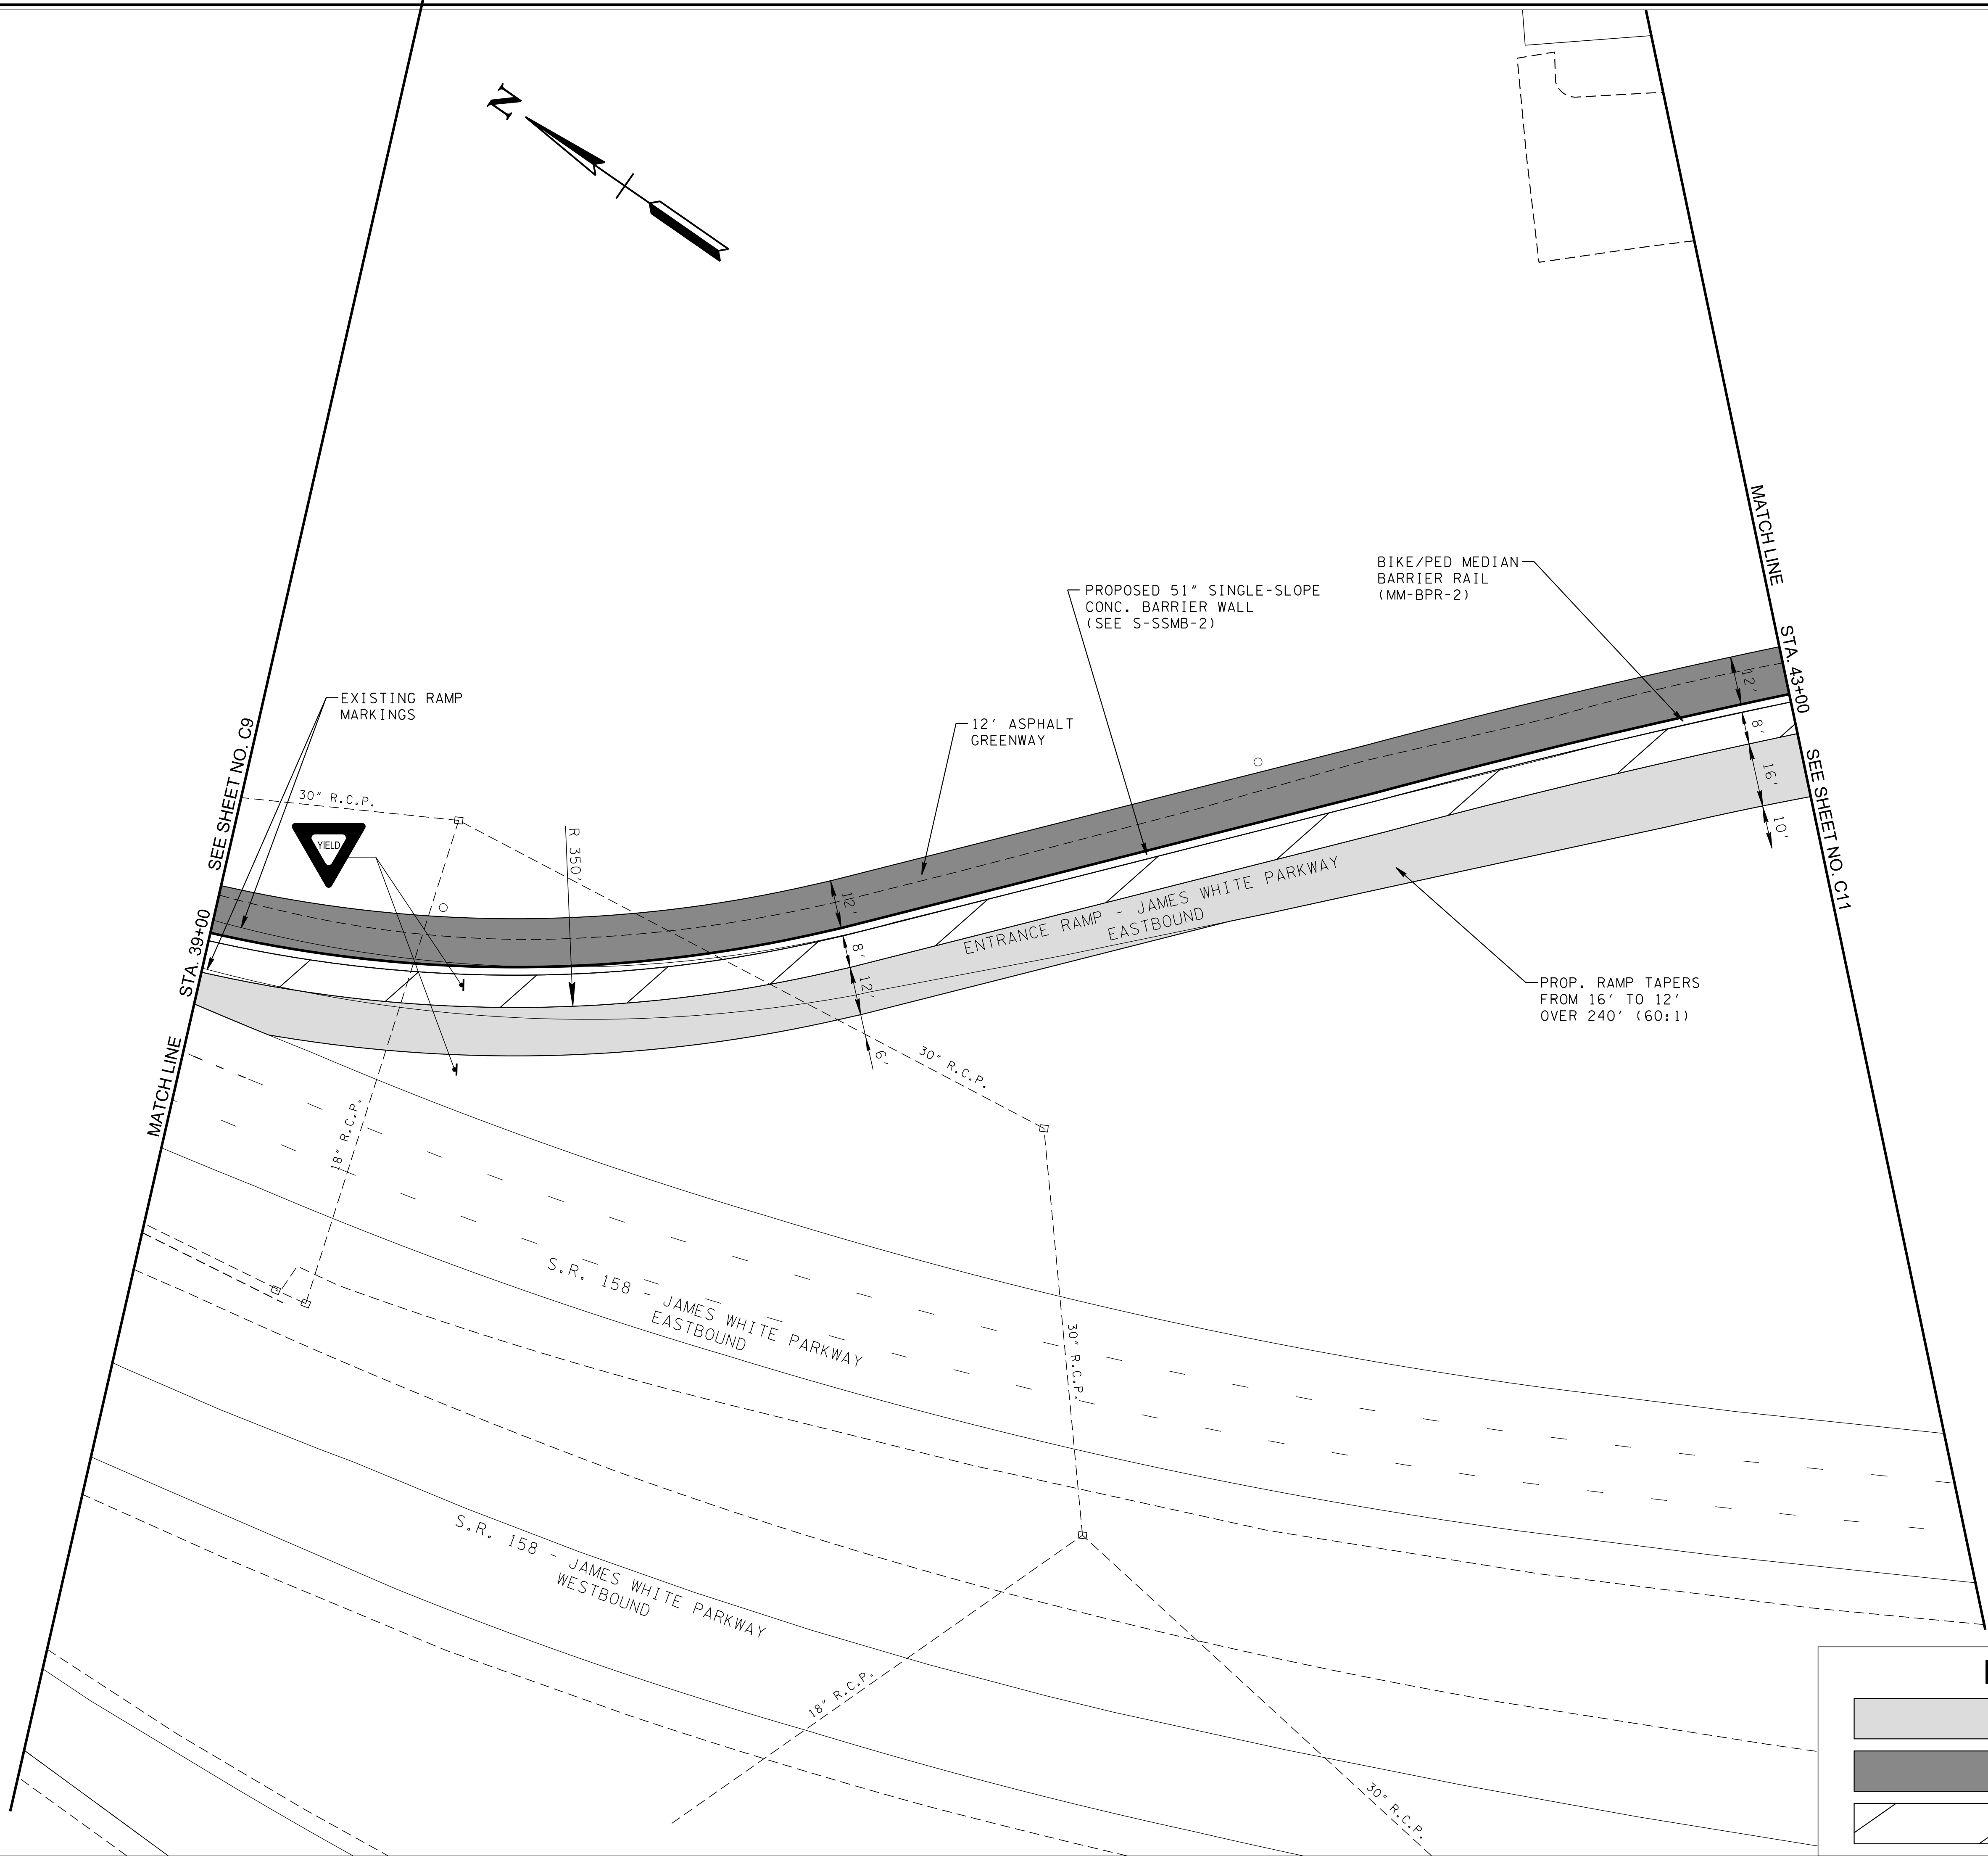


LIMITS OF PROPOSED TRAVEL LANS TO BE MILLED

LIMITS OF PROPOSED GREENWAY

LIMITS OF PROPOSED PAVED SHOULDER

LEGEND

REVISIONS	
NO.	DESCRIPTION

 

SOUTH KNOXVILLE BRIDGE
GREENWAY

VAUGHN & MELTON
KNOXVILLE, TN.

V&M
Vaughn & Melton
Engineering - Surveying

KENTUCKY
606-248-6600

TENNESSEE
865-546-5800

NORTH CAROLINA
828-253-2796

SOUTH CAROLINA
864-574-4775

GEORGIA
770-627-3590

www.vaughnmelton.com

Copyright © 2018
All Rights Reserved

DRAWN:	J.E.W.
CHECKED:	D.L.H.
JOB NO:	51730-43
SCALE:	1" = 20'
DATE:	10-11-2019
FILE NAME:	
DRAWING TITLE:	PRESENT & PROPOSED LAYOUT ANITA DRIVE GREENWAY STA. 39+00 TO STA. 43+00
DRAWING NO:	C10

